
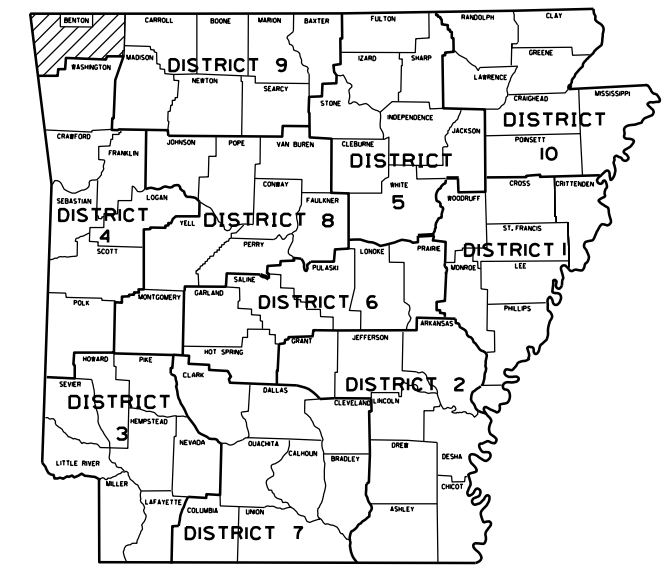
 


DATE REVISED	DATE REVISED	FED. RD. DIST. NO.	STATE	JOB NO.	SHEET NO.	TOTAL SHEETS
		6	ARK.	21ST0009		
SW 14TH AND BEEN RD INTS						

CITY OF BENTONVILLE  
CONSTRUCTION PLANS FOR CITY STREET

**SW 14TH AND  
BEEN RD INTS**  
BENTON COUNTY  
BEEN RD.  
MUNIS # 21ST0009

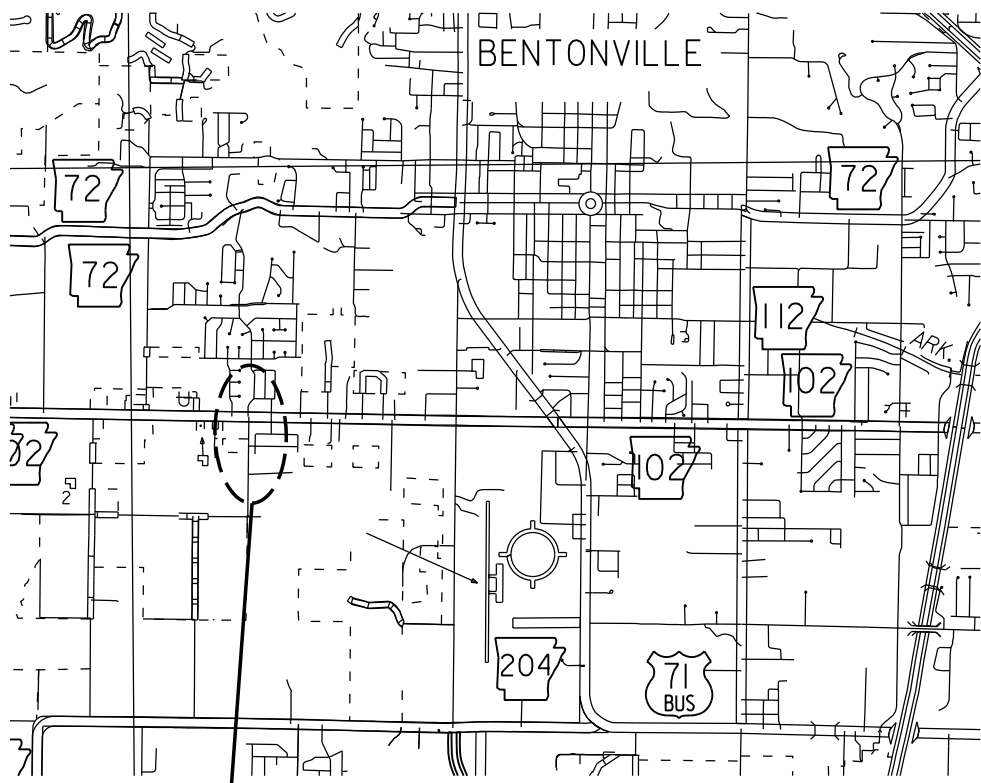

ARK. HWY. DIST. NO. 9

**DESIGN TRAFFIC DATA**



DESIGN YEAR	-----	2043
2023 ADT	-----	3275
2043 ADT	-----	4850
2043 DHV	-----	534
DIRECTIONAL DISTRIBUTION	-----	0.60
TRUCKS	-----	1%
DESIGN SPEED	-----	30 MPH

PROJECT AREA      VICINITY MAP

NOT TO SCALE  
R31W

STA. 105+86.17  
END BEEN RD.

STA. 102+40.00  
BEGIN BEEN RD.

 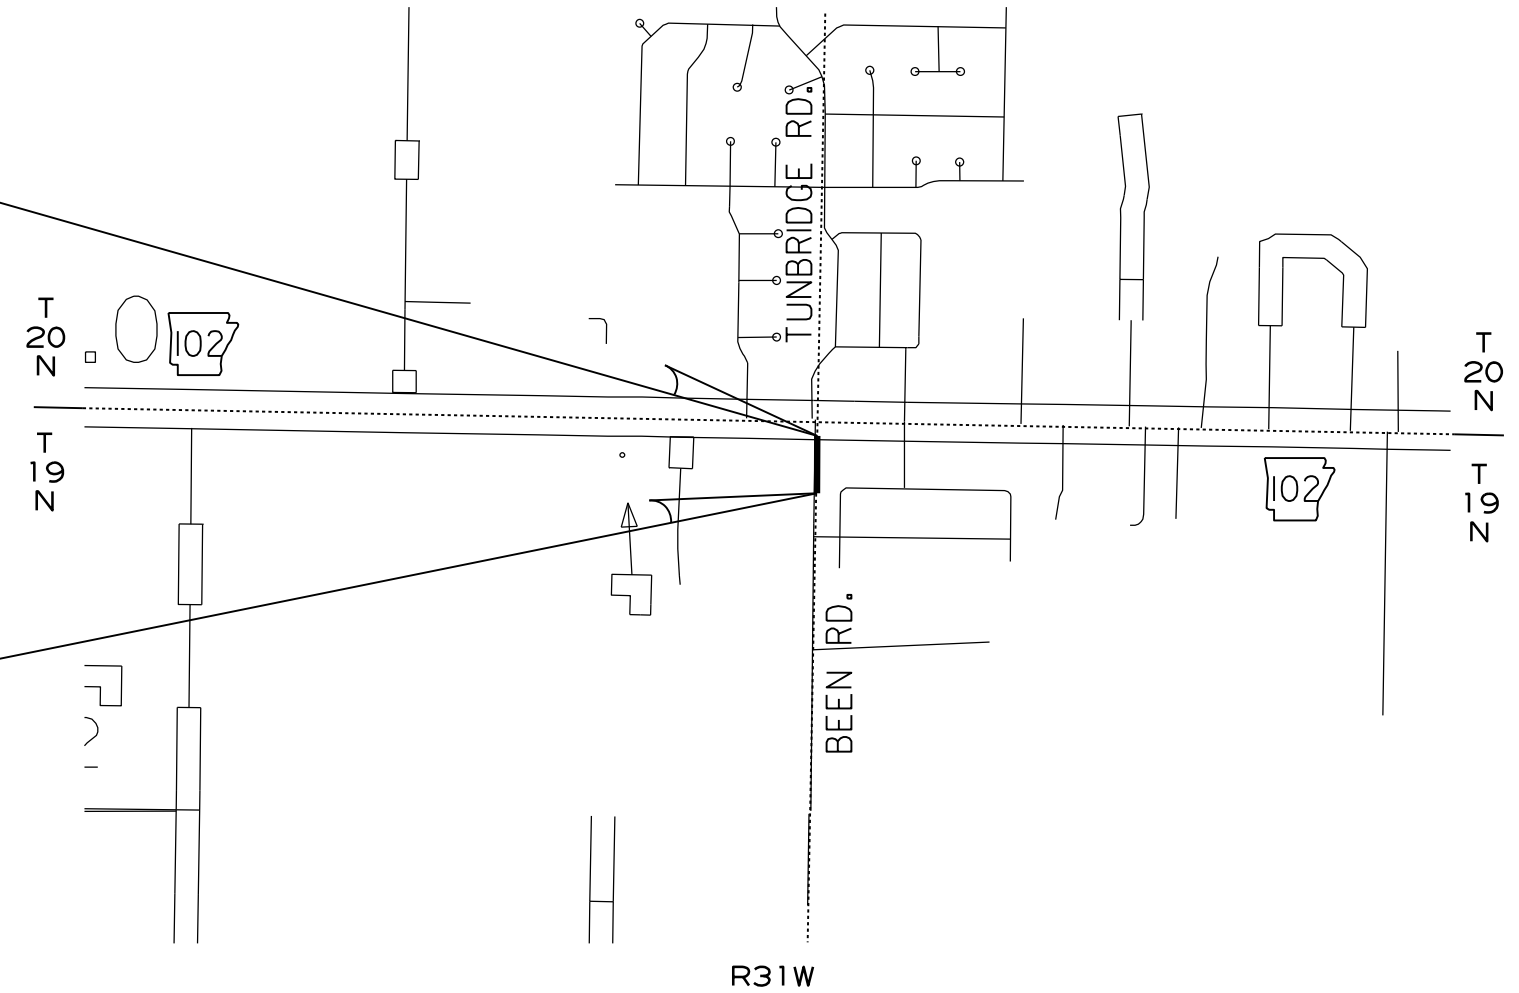


**PRELIMINARY**  
SUBJECT TO REVISION

	BEGIN PROJECT	MID-POINT OF PROJECT	END PROJECT
LATITUDE	N 36°21' 23"	N 36°21' 25"	N 36°21' 27"
LONGITUDE	W 94°14' 24"	W 94°14' 24"	W 94°14' 24"

LENGTH OF PROJECT CALCULATED ALONG C.L.

GROSS LENGTH OF PROJECT	346.17	FEET	OR	0.066	MILES
NET : : ROADWAY	346.17	:	:	0.066	MILES
NET : : BRIDGES	0.00	:	:	0.000	MILES
NET : : PROJECT	346.17	:	:	0.066	MILES

DATE REVISED	DATE REVISED	FED. RD. DIST. NO.	STATE	JOB NO.	SHEET NO.	TOTAL SHEETS
		6	ARK.	21ST0009	2	
TYPICAL SECTIONS OF IMPROVEMENT						

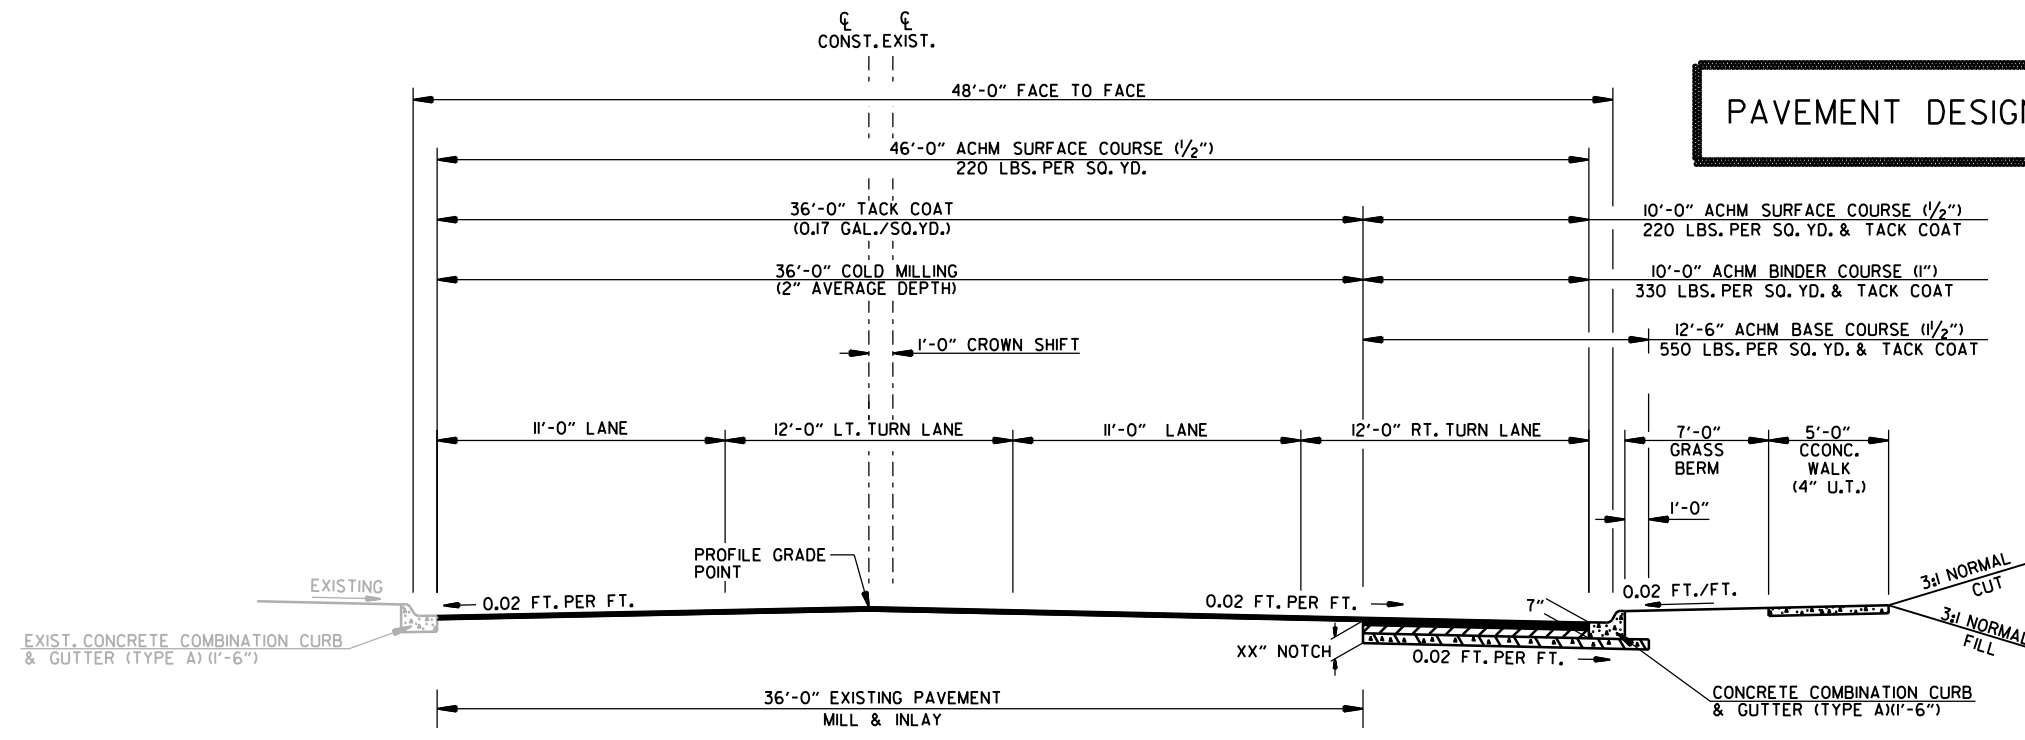

PAVEMENT DESIGN TO BE DETERMINED

**TANGENT SECTION - NOTCH AND WIDEN CURB AND GUTTER**  
 STA. XX+XX.XX TO STA. XX+XX.XX  
 STA. XX+XX.XX TO STA. XX+XX.XX


**NOTES:**

1. PRIOR TO AND DURING PLACEMENT OF PAVEMENT IN FRONT OF THE CURB AND GUTTER, THE CONTRACTOR SHALL PROVIDE DRAINAGE AT ALL TIMES. THE METHOD(S) USED SHALL BE APPROVED BY THE ENGINEER. PAYMENT FOR THIS WORK SHALL BE CONSIDERED INCLUDED IN THE PRICE BID FOR THE VARIOUS CONTRACT ITEMS.
2. THE FINAL 2" OF SURFACE COURSE IS TO BE PLACED AFTER ALL OTHER COURSES HAVE BEEN LAID. LONGITUDINAL JOINTS SHALL BE AT LANE LINES.
3. REFER TO CROSS SECTIONS FOR DEVIATIONS FROM THE NORMAL SLOPES. NO CHANGES SHALL BE MADE FROM THE PLANNED SLOPES WITHOUT THE APPROVAL OF THE ENGINEER.



**PRELIMINARY**  
SUBJECT TO REVISION

DATE REVISED	DATE REVISED	FED. RD. DIST. NO.	STATE	JOB NO.	SHEET NO.	TOTAL SHEETS
		6	ARK.	21ST0009		

PLAN AND PROFILE SHEETS

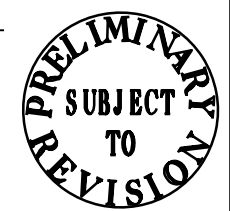

BEEN RD. STA. 106+14.60 =  
 SW 14TH ST. STA. 204+23.85  
 $\Delta = 90^\circ 53' 15''$

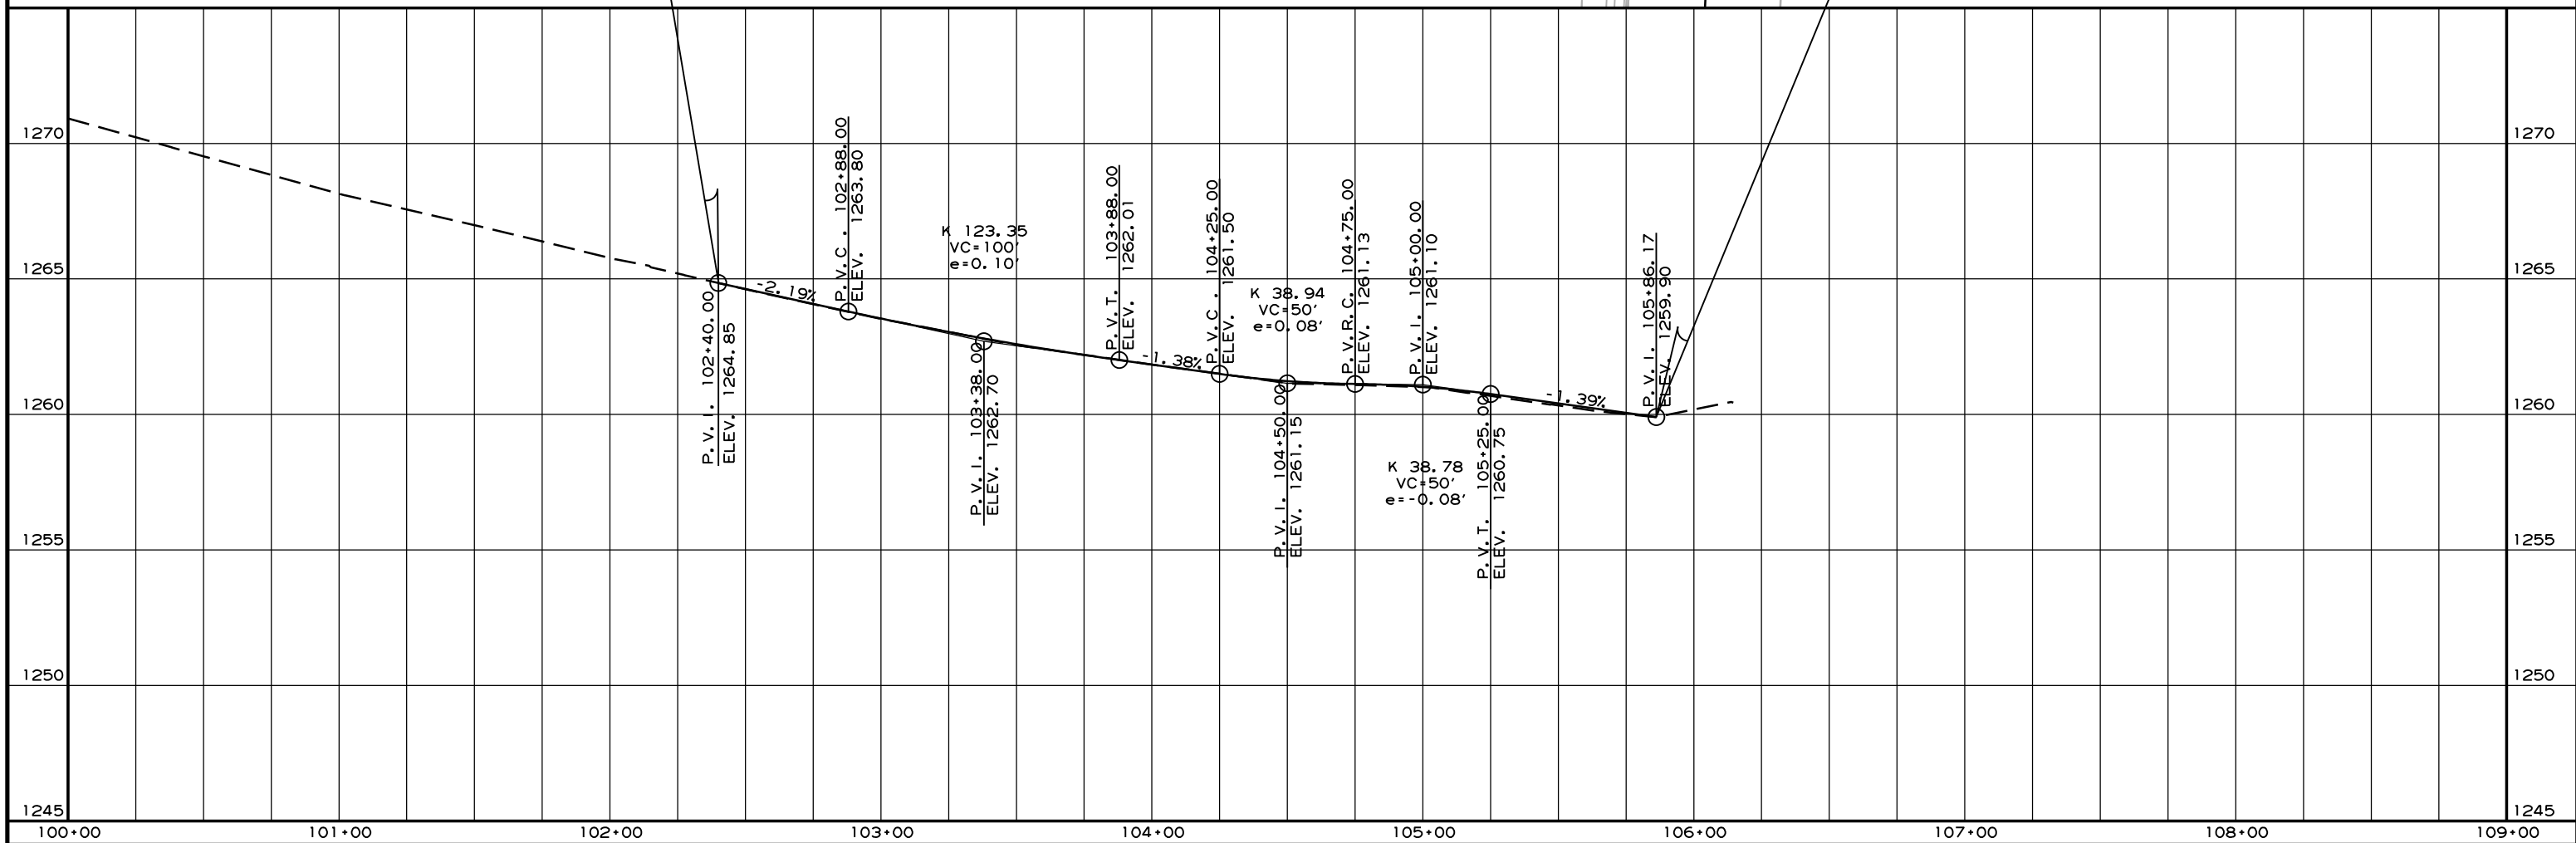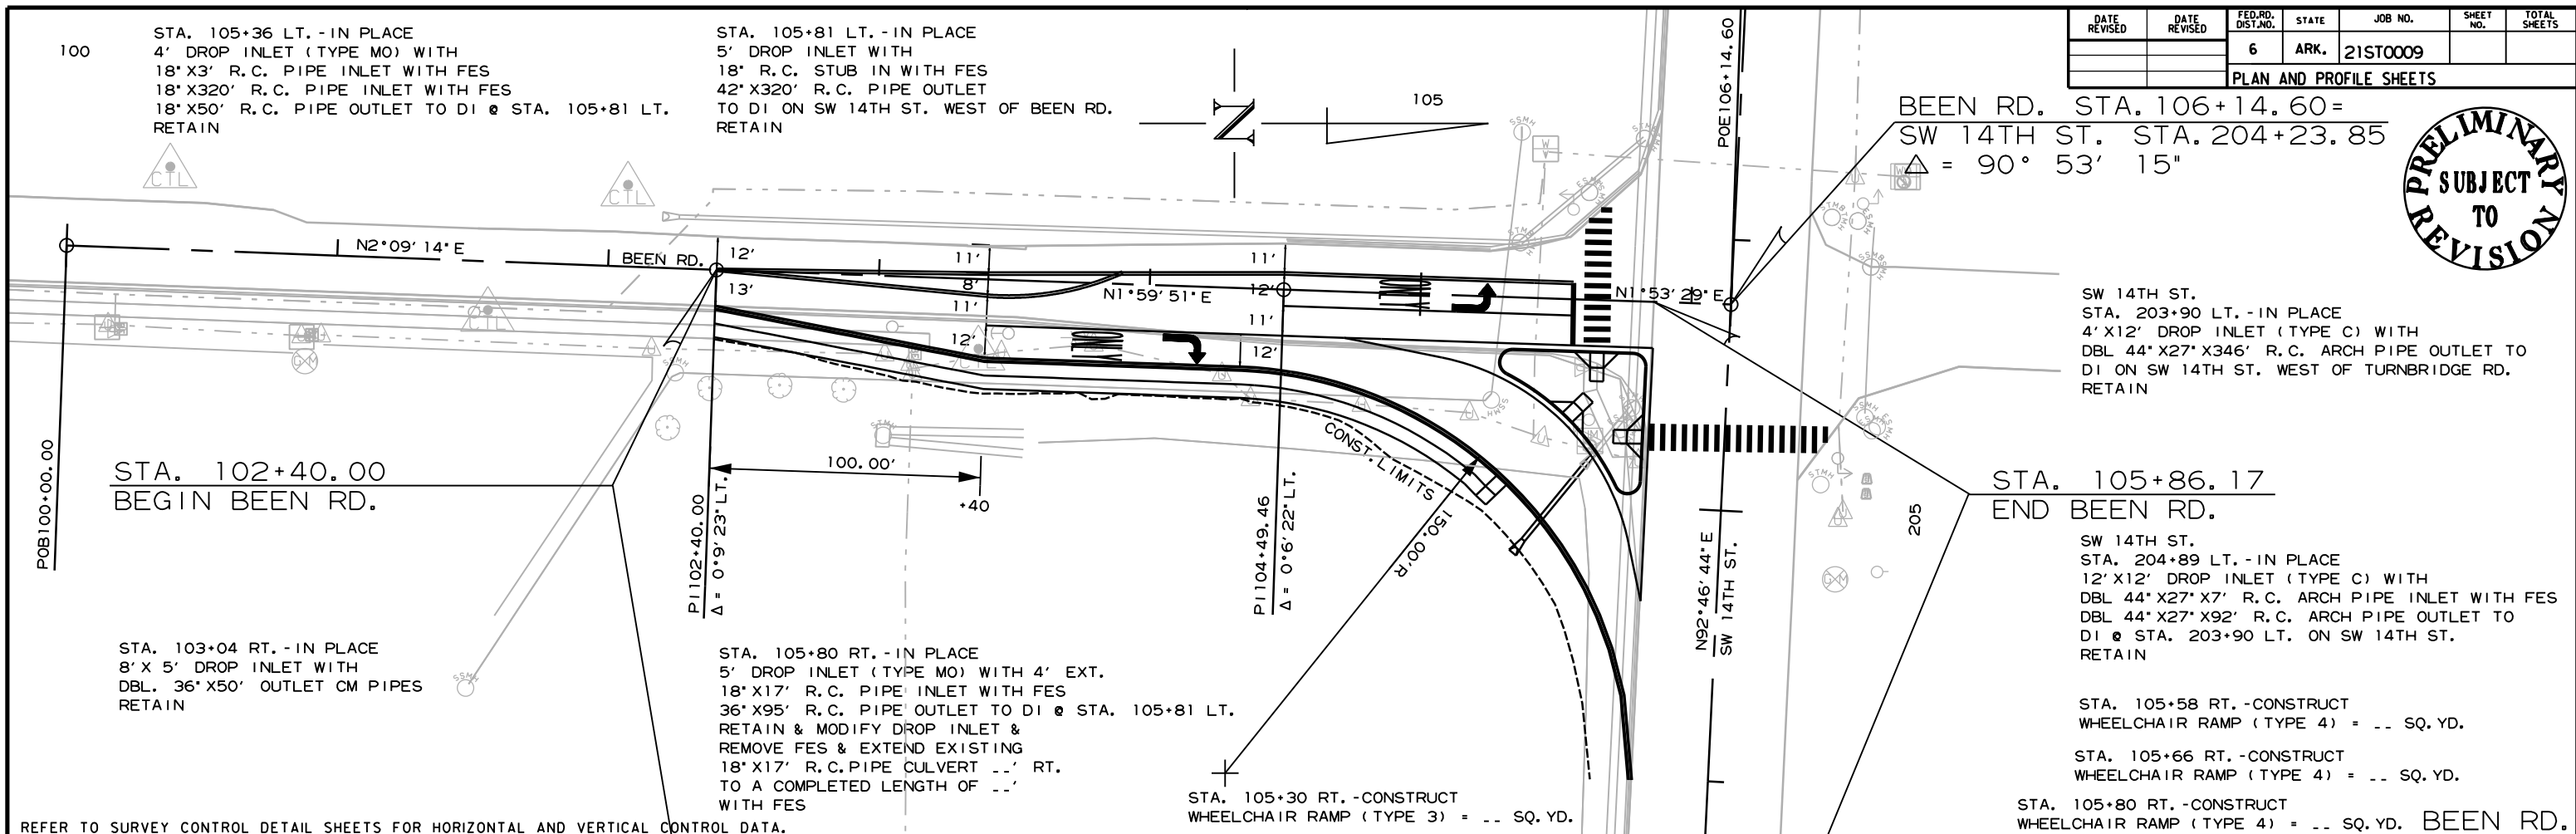

PERKINS 10/18/2021  
 SW. 14TH-BEEN.P&P.DGN