
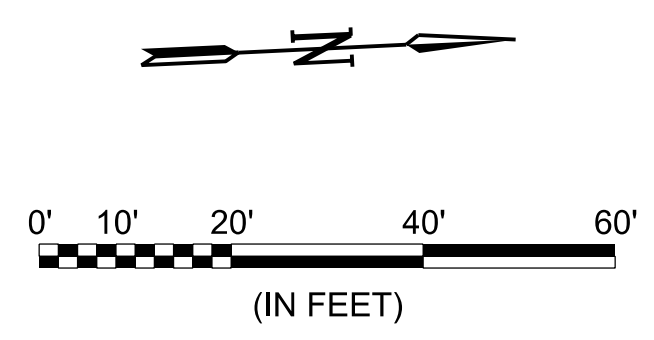
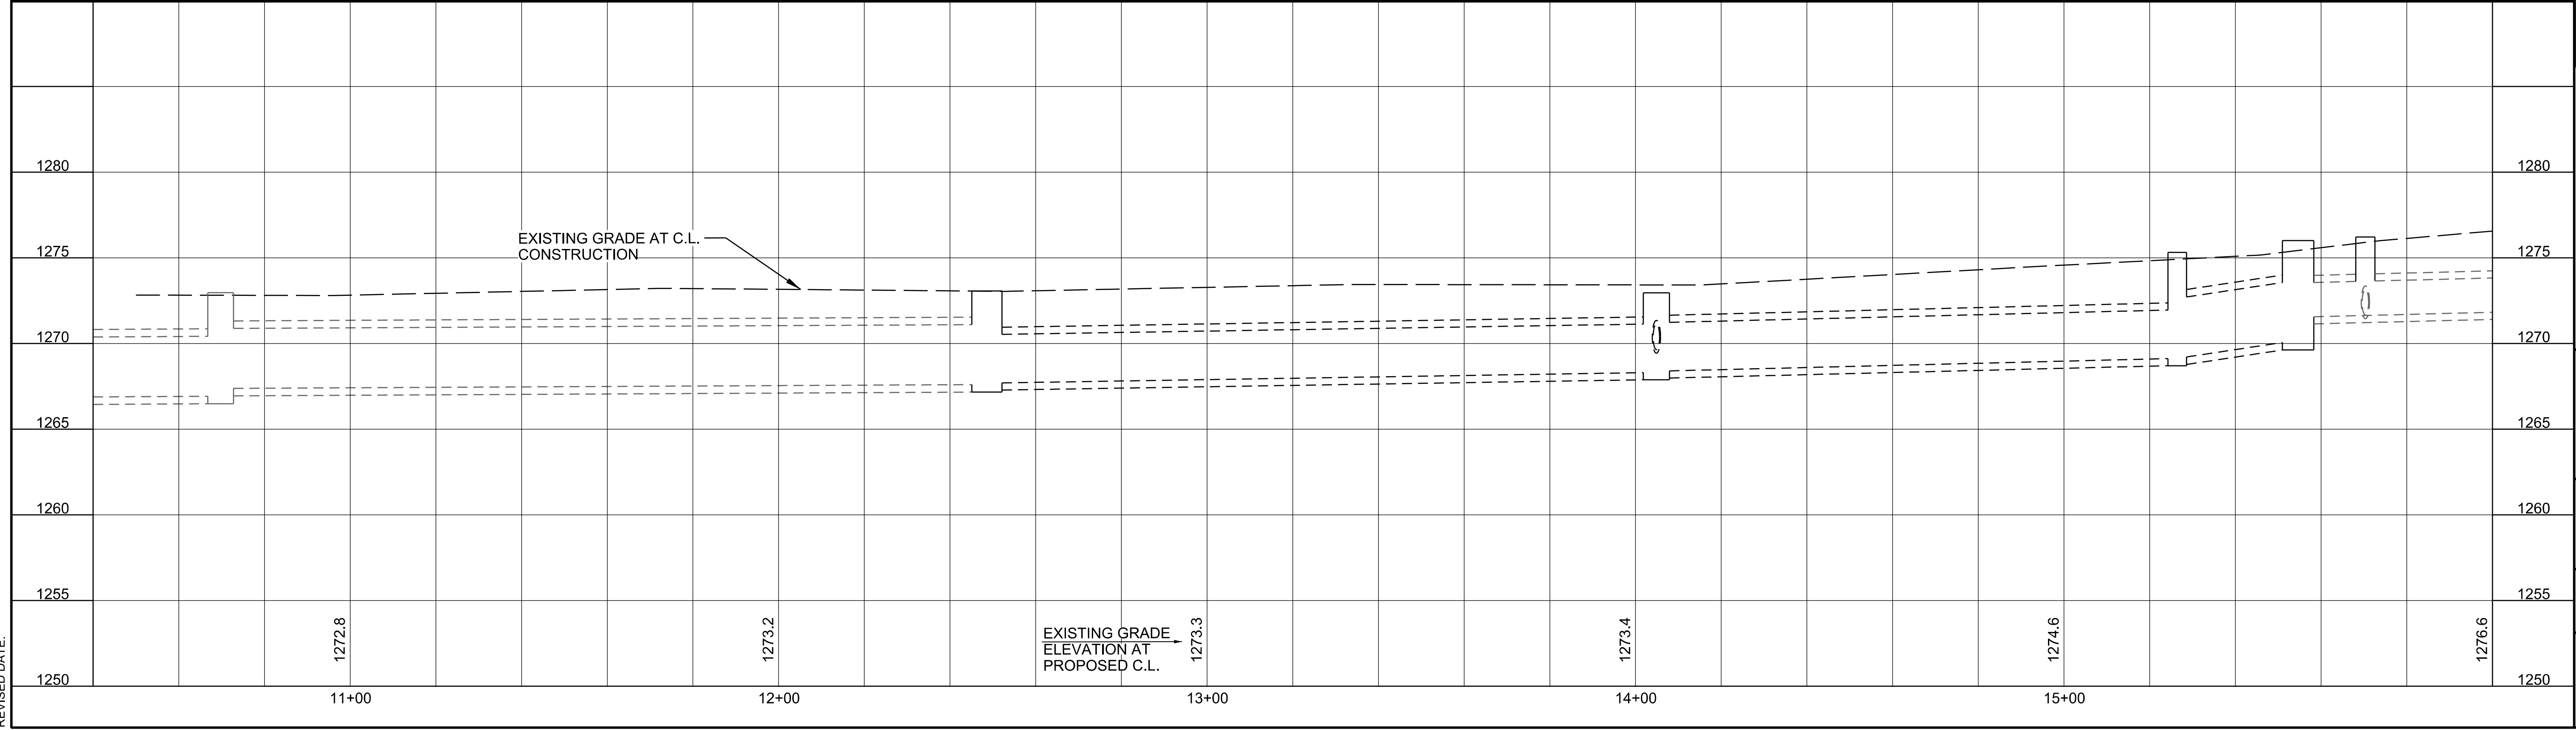


3/30/2022 10:06:32 AM
 WORKSPACE:Garver_2012
 L:\Projects\Bentonia\Projects\2021\21T21090 - Bentonville - Bentonville - Walton Blvd - SE J.S.I. Imps\Drawings\EXHIBITS\2022-03-30 Drainage\WJL_C551_DR.dgn
 REVISION DATE:

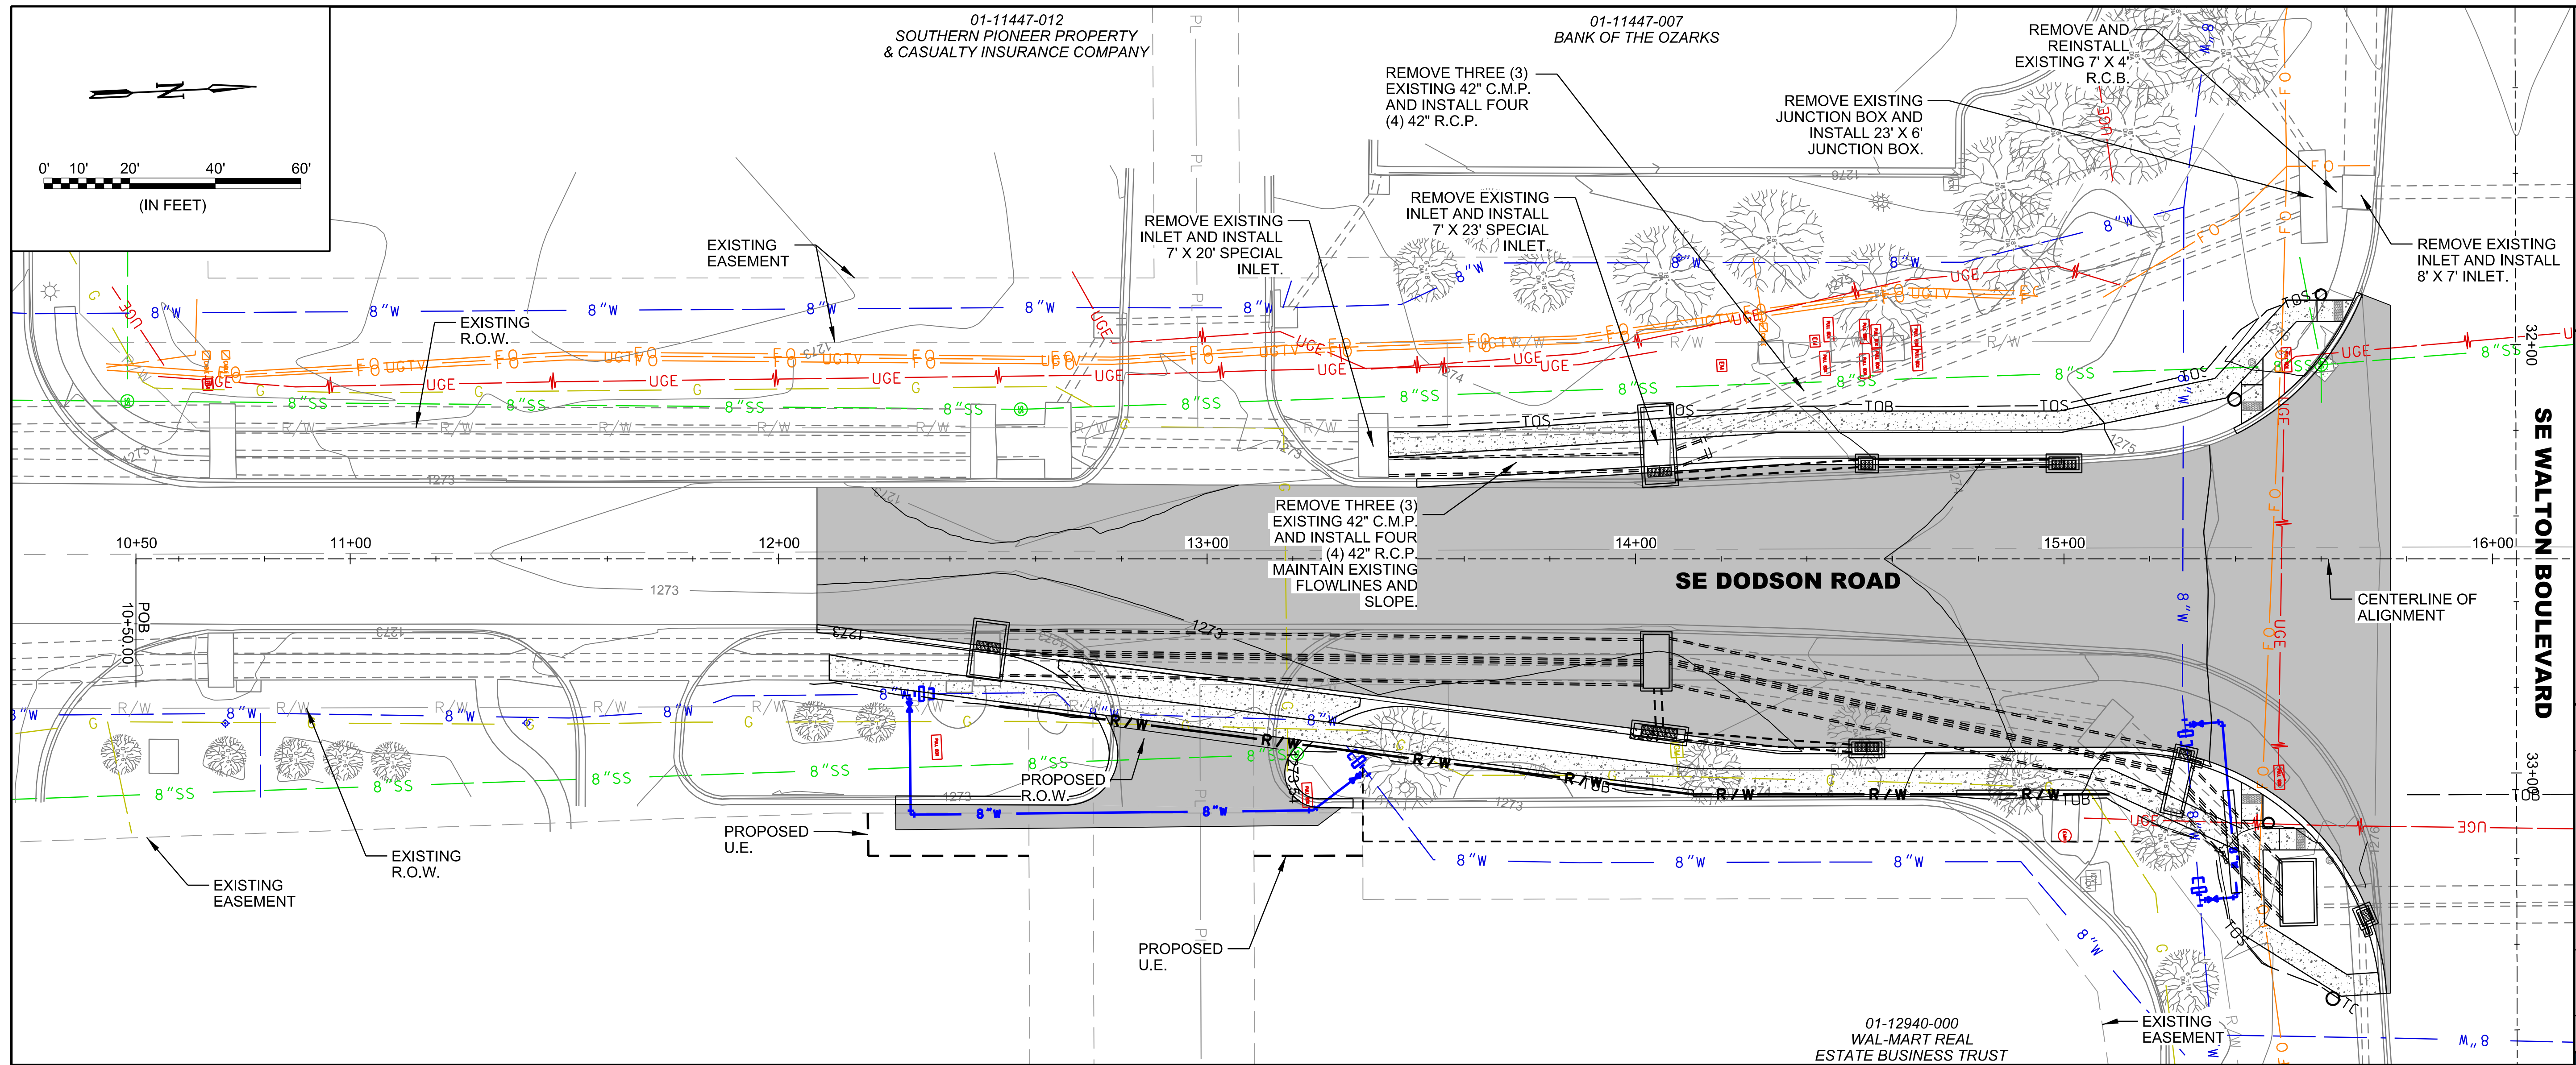

GARVER

© 2022 GARVER, LLC
 THIS DOCUMENT, ALONG WITH THE IDEAS AND DESIGNS CONVEYED HEREIN, SHALL BE CONSIDERED INSTRUMENTS OF PROFESSIONAL SERVICE AND ARE PROPERTY OF GARVER, LLC. ANY USE, REPRODUCTION, OR DISTRIBUTION OF THIS DOCUMENT, ALONG WITH THE IDEAS AND DESIGN CONTAINED HEREIN, IS PROHIBITED UNLESS AUTHORIZED IN WRITING BY GARVER, LLC OR EXPLICITLY ALLOWED IN THE GOVERNING PROFESSIONAL SERVICES AGREEMENT FOR THIS WORK.

**PRELIMINARY PLANS
 FOR REVIEW ONLY
 NOT FOR CONSTRUCTION**

REV.	DATE	DESCRIPTION	BY

BENTONVILLE

CITY OF BENTONVILLE
 BENTONVILLE, ARKANSAS

**WALTON BOULEVARD
 AND J STREET
 IMPROVEMENTS**

**SE DODSON ROAD
 DRAINAGE PLAN AND
 PROFILE**

JOB NO.: 21T21090
 DATE: JAN. 2022
 DESIGNED BY: ZTM
 DRAWN BY: TWM

BAR IS ONE INCH ON ORIGINAL DRAWING
 IF NOT ONE INCH ON THIS SHEET, ADJUST SCALES ACCORDINGLY.

DRAWING NUMBER
C-551