


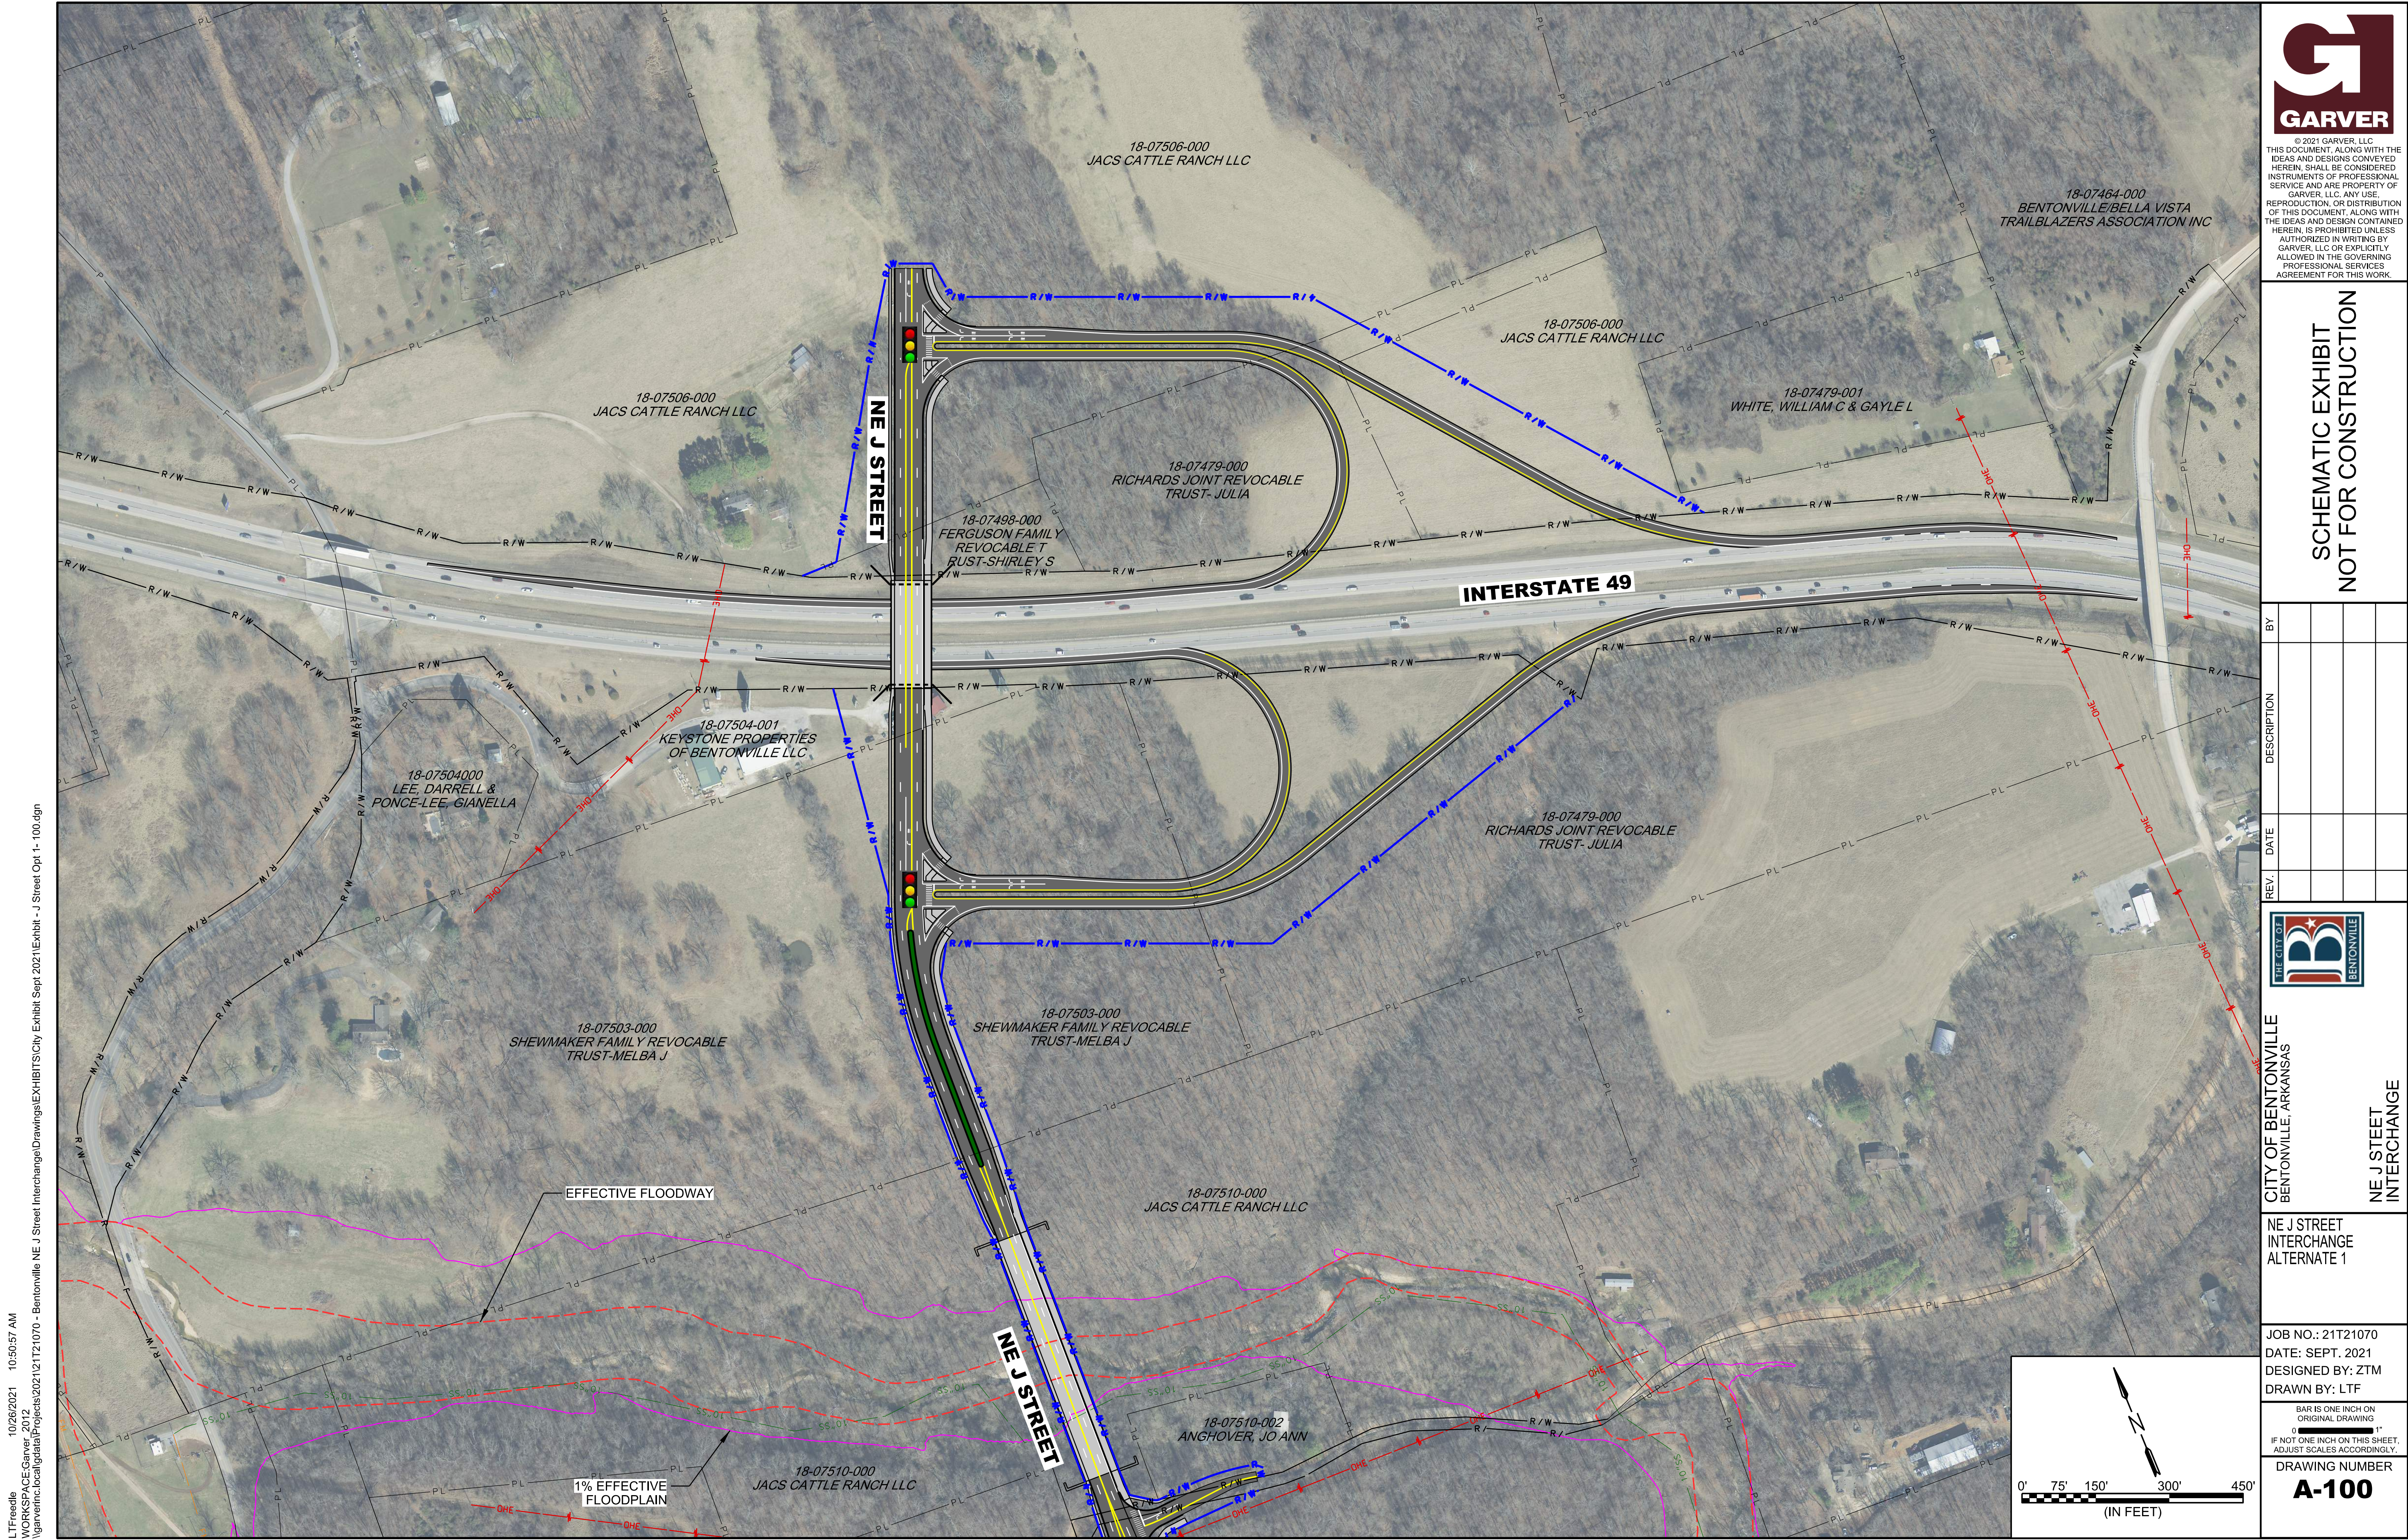

LT\Freedle 10/28/2021 10:50:57 AM
WORKSPACE\Garver, 2012
\\garverinc.local\data\Projects\2021\12\12\1070 - Bentonville NE J Street Interchange\Drawings\EXHIBITS\City Exhibit Sept 2021\Exhibit - J Street Opt 1 - 100.dgn



© 2021 GARVER, LLC
THIS DOCUMENT, ALONG WITH THE IDEAS AND DESIGNS CONVEYED HEREIN, SHALL BE CONSIDERED INSTRUMENTS OF PROFESSIONAL SERVICE AND ARE PROPERTY OF GARVER, LLC. ANY USE, REPRODUCTION, OR DISTRIBUTION OF THIS DOCUMENT, ALONG WITH THE IDEAS AND DESIGN CONTAINED HEREIN, IS PROHIBITED UNLESS AUTHORIZED IN WRITING BY GARVER, LLC OR EXPLICITLY ALLOWED IN THE GOVERNING PROFESSIONAL SERVICES AGREEMENT FOR THIS WORK.

**SCHEMATIC EXHIBIT
NOT FOR CONSTRUCTION**

REV.	DATE	DESCRIPTION	BY



CITY OF BENTONVILLE
BENTONVILLE, ARKANSAS

**NE J STREET
INTERCHANGE**



**NE J STREET
INTERCHANGE
ALTERNATE 1**

JOB NO.: 21T21070
DATE: SEPT. 2021
DESIGNED BY: ZTM
DRAWN BY: LTF

BAR IS ONE INCH ON ORIGINAL DRAWING
IF NOT ONE INCH ON THIS SHEET, ADJUST SCALES ACCORDINGLY.

**DRAWING NUMBER
A-100**

10/28/2021 10:51:27 AM
WORKSPACE:Garver, 2012
\\garverinc.local\gdata\Projects\2021\21T21070 - Bentonville NE J Street Interchange\Drawings\EXHIBITS\City Exhibit Sept 2021\Exhibit - J Street Opt 1 - 101.dgn

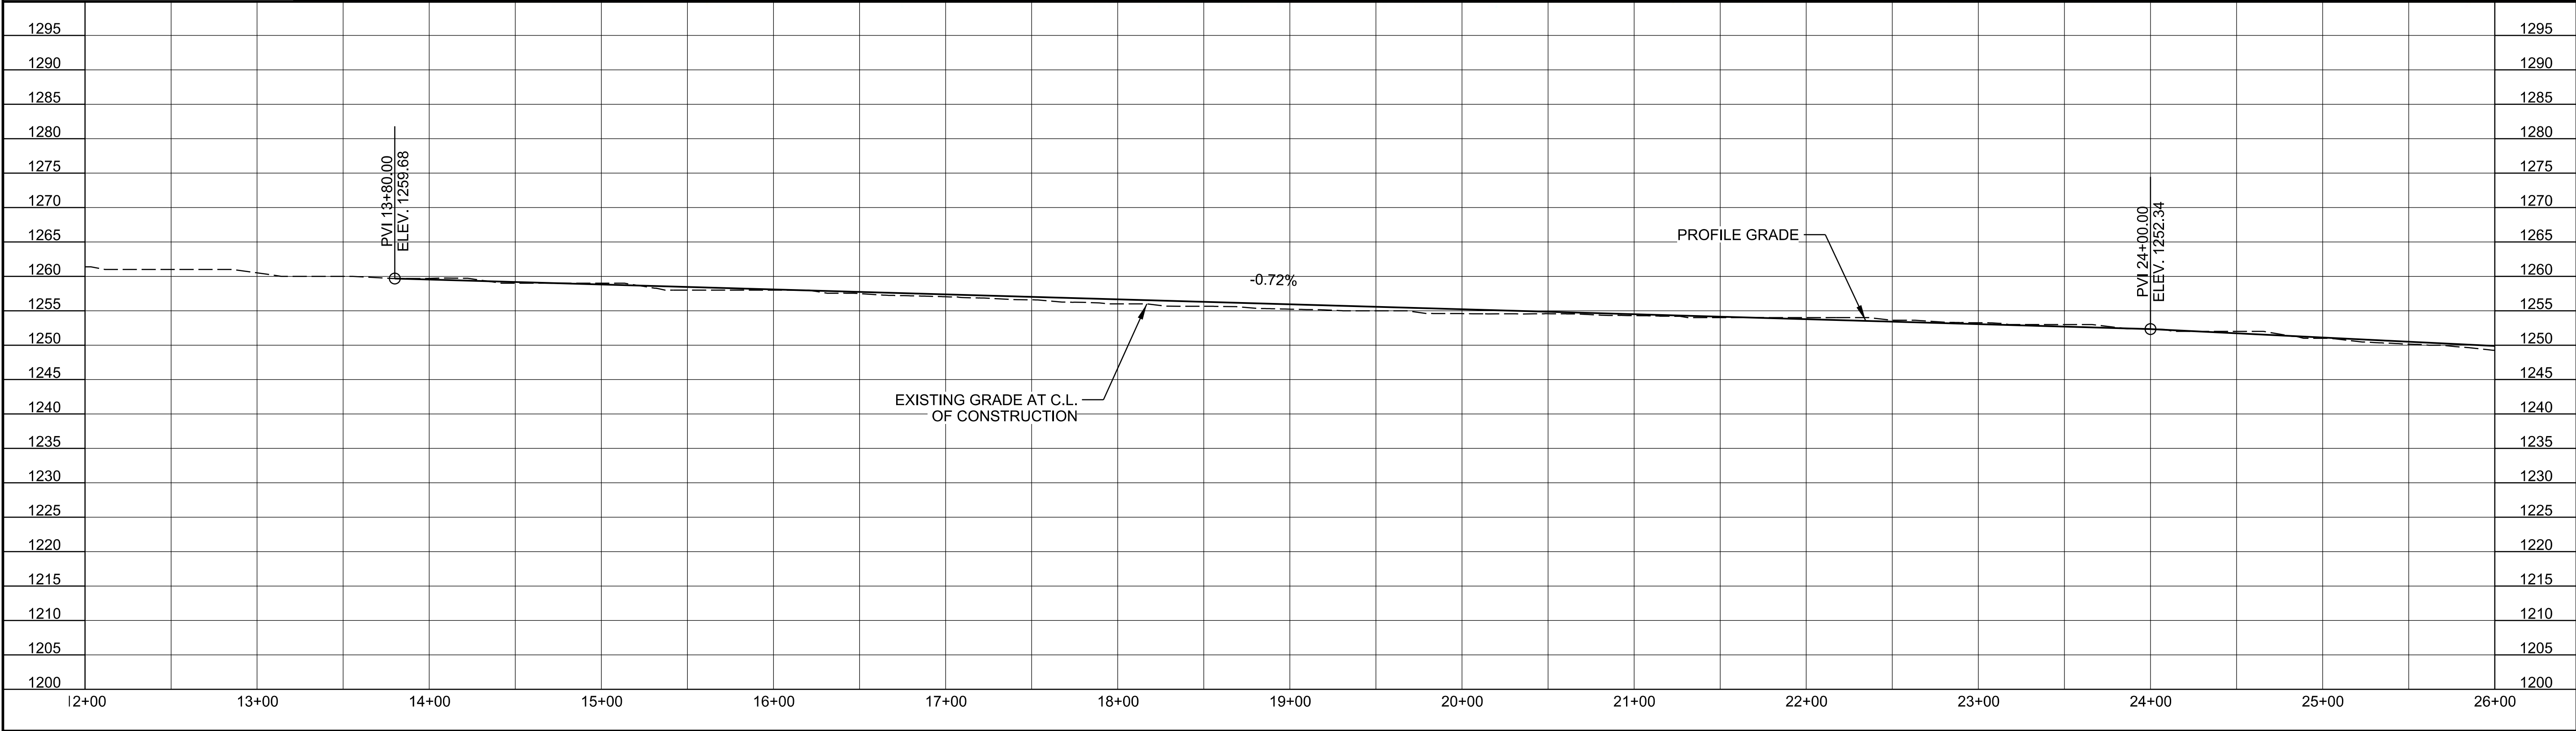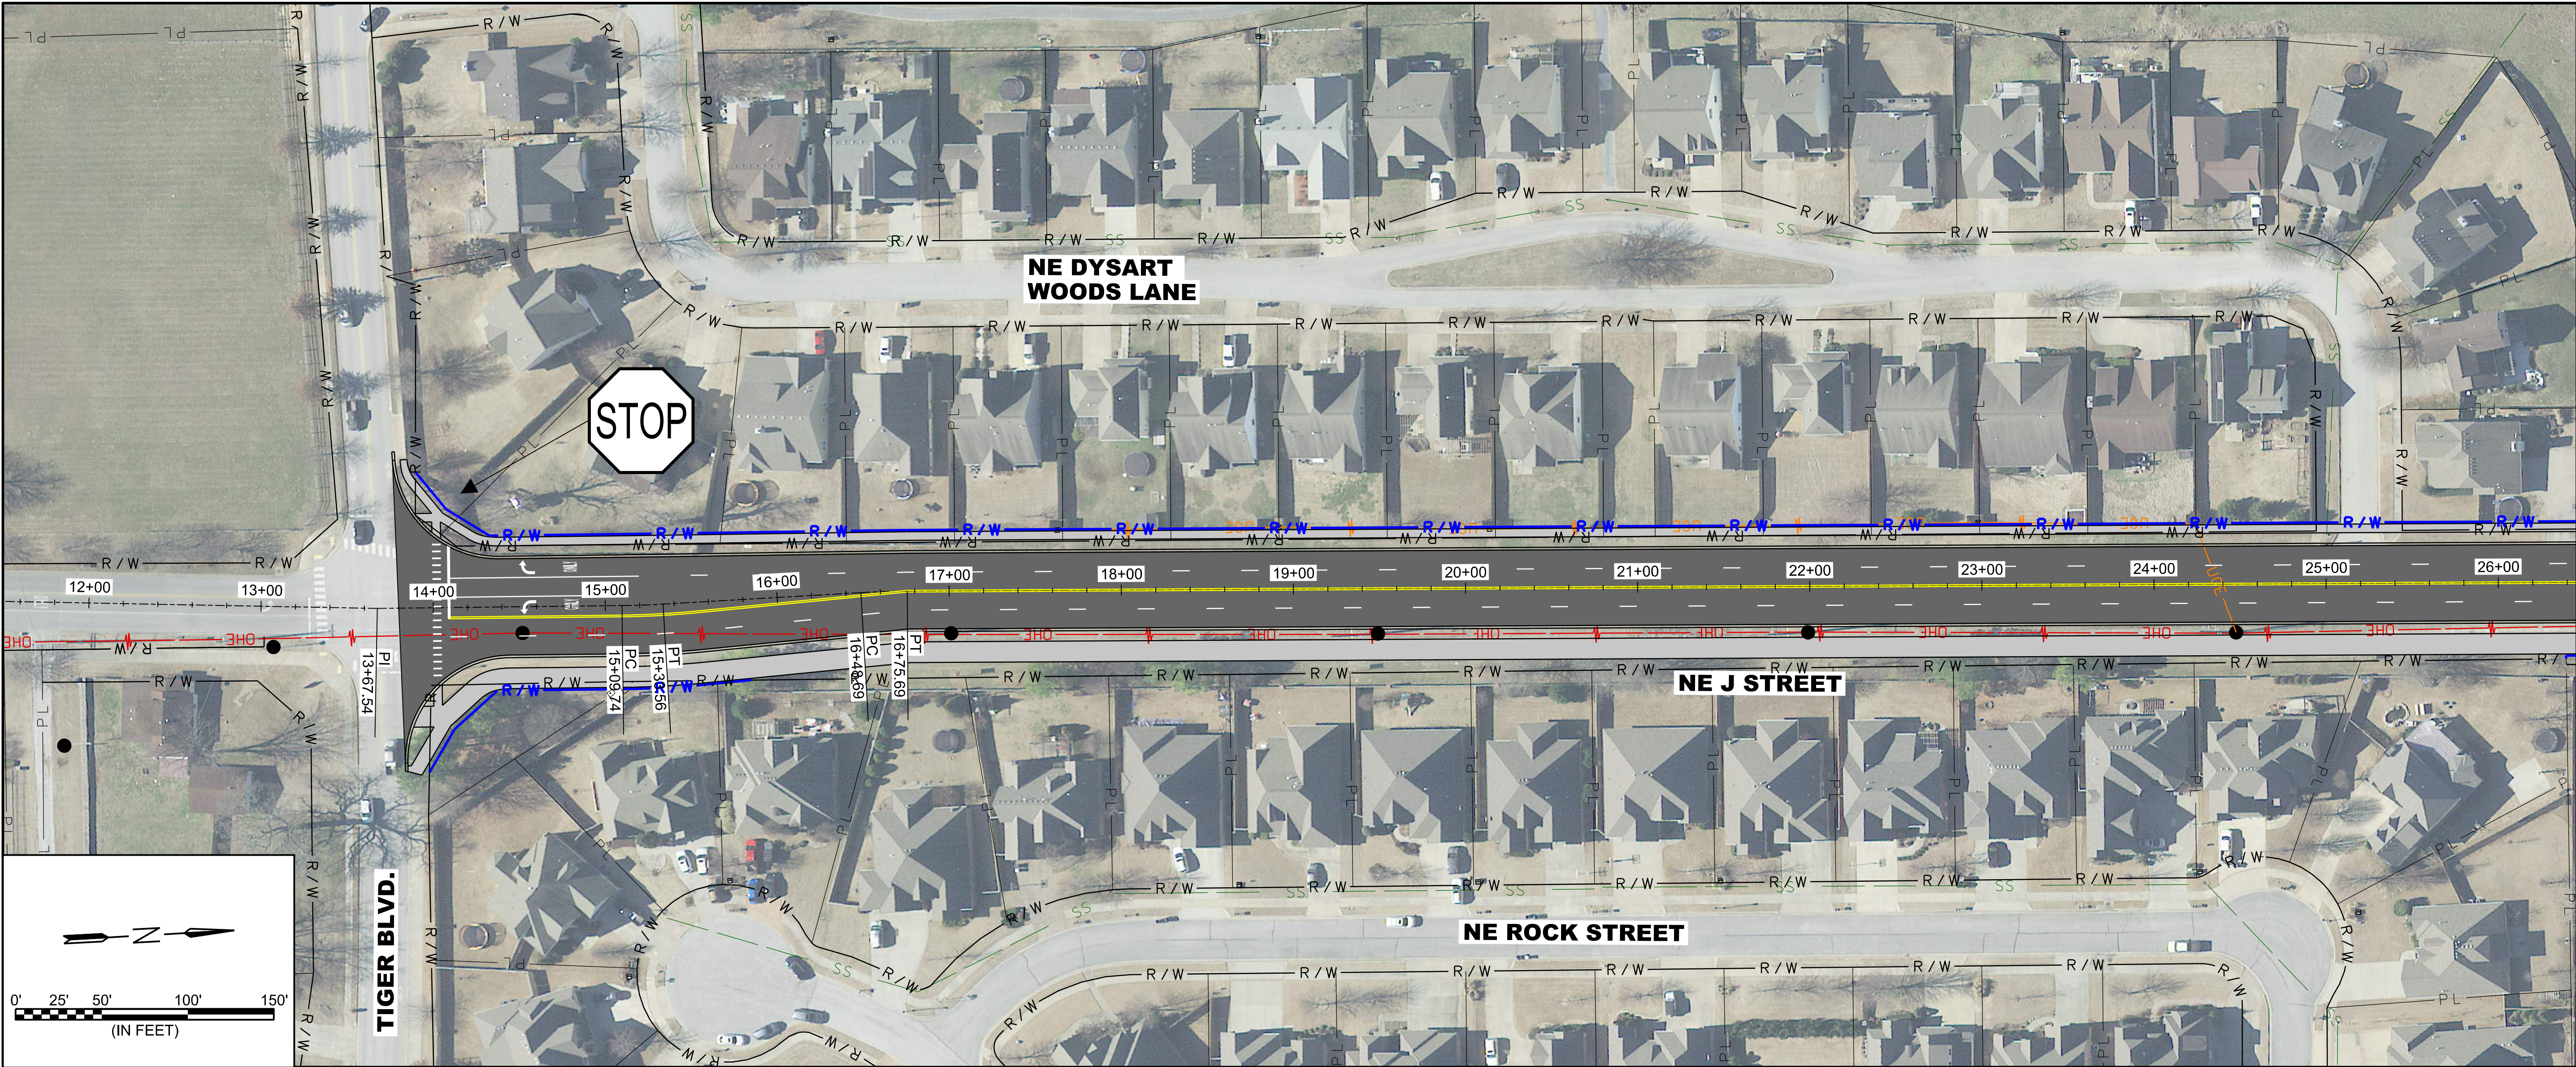



© 2021 GARVER, LLC
THIS DOCUMENT, ALONG WITH THE IDEAS AND DESIGNS CONVEYED HEREIN, SHALL BE CONSIDERED INSTRUMENTS OF PROFESSIONAL SERVICE AND ARE PROPERTY OF GARVER, LLC. ANY USE, REPRODUCTION, OR DISTRIBUTION OF THIS DOCUMENT, ALONG WITH THE IDEAS AND DESIGN CONTAINED HEREIN, IS PROHIBITED UNLESS AUTHORIZED IN WRITING BY GARVER, LLC OR EXPLICITLY ALLOWED IN THE GOVERNING PROFESSIONAL SERVICES AGREEMENT FOR THIS WORK.

SCHEMATIC EXHIBIT
NOT FOR CONSTRUCTION

REV.	DATE	DESCRIPTION	BY



CITY OF BENTONVILLE
BENTONVILLE, ARKANSAS

NE J STREET
INTERCHANGE



NE J STREET
INTERCHANGE
ALTERNATE 1

JOB NO.: 21T21070
DATE: SEPT. 2021
DESIGNED BY: LTF
DRAWN BY: TWM

BAR IS ONE INCH ON
ORIGINAL DRAWING
IF NOT ONE INCH ON THIS SHEET,
ADJUST SCALES ACCORDINGLY.

DRAWING NUMBER
A-101

10/26/2021 10:51:34 AM
WORKSPACE:Garver, 2012
\\garverinc.local\gdata\Projects\2021\2121070 - Bentonville NE J Street Interchange\Drawings\EXHIBITS\City Exhibit Sept 2021\Exhibit - J Street Opt 1 - 102.dgn

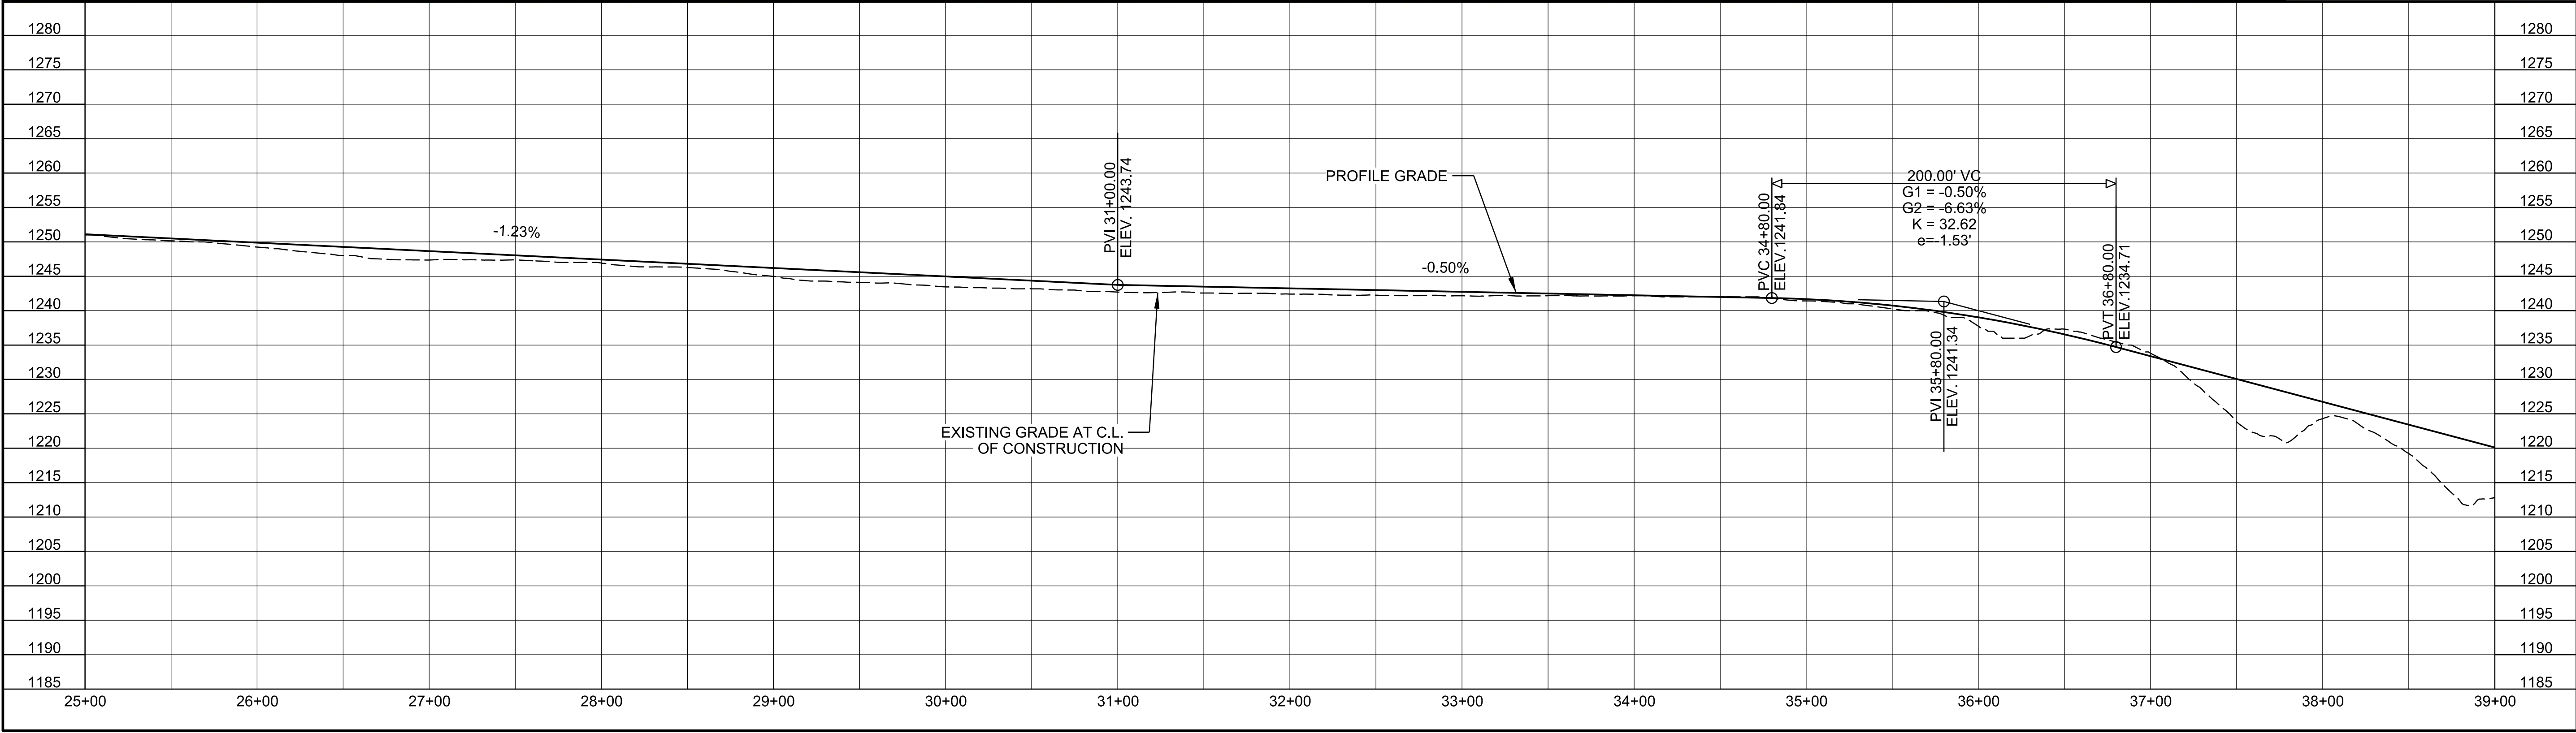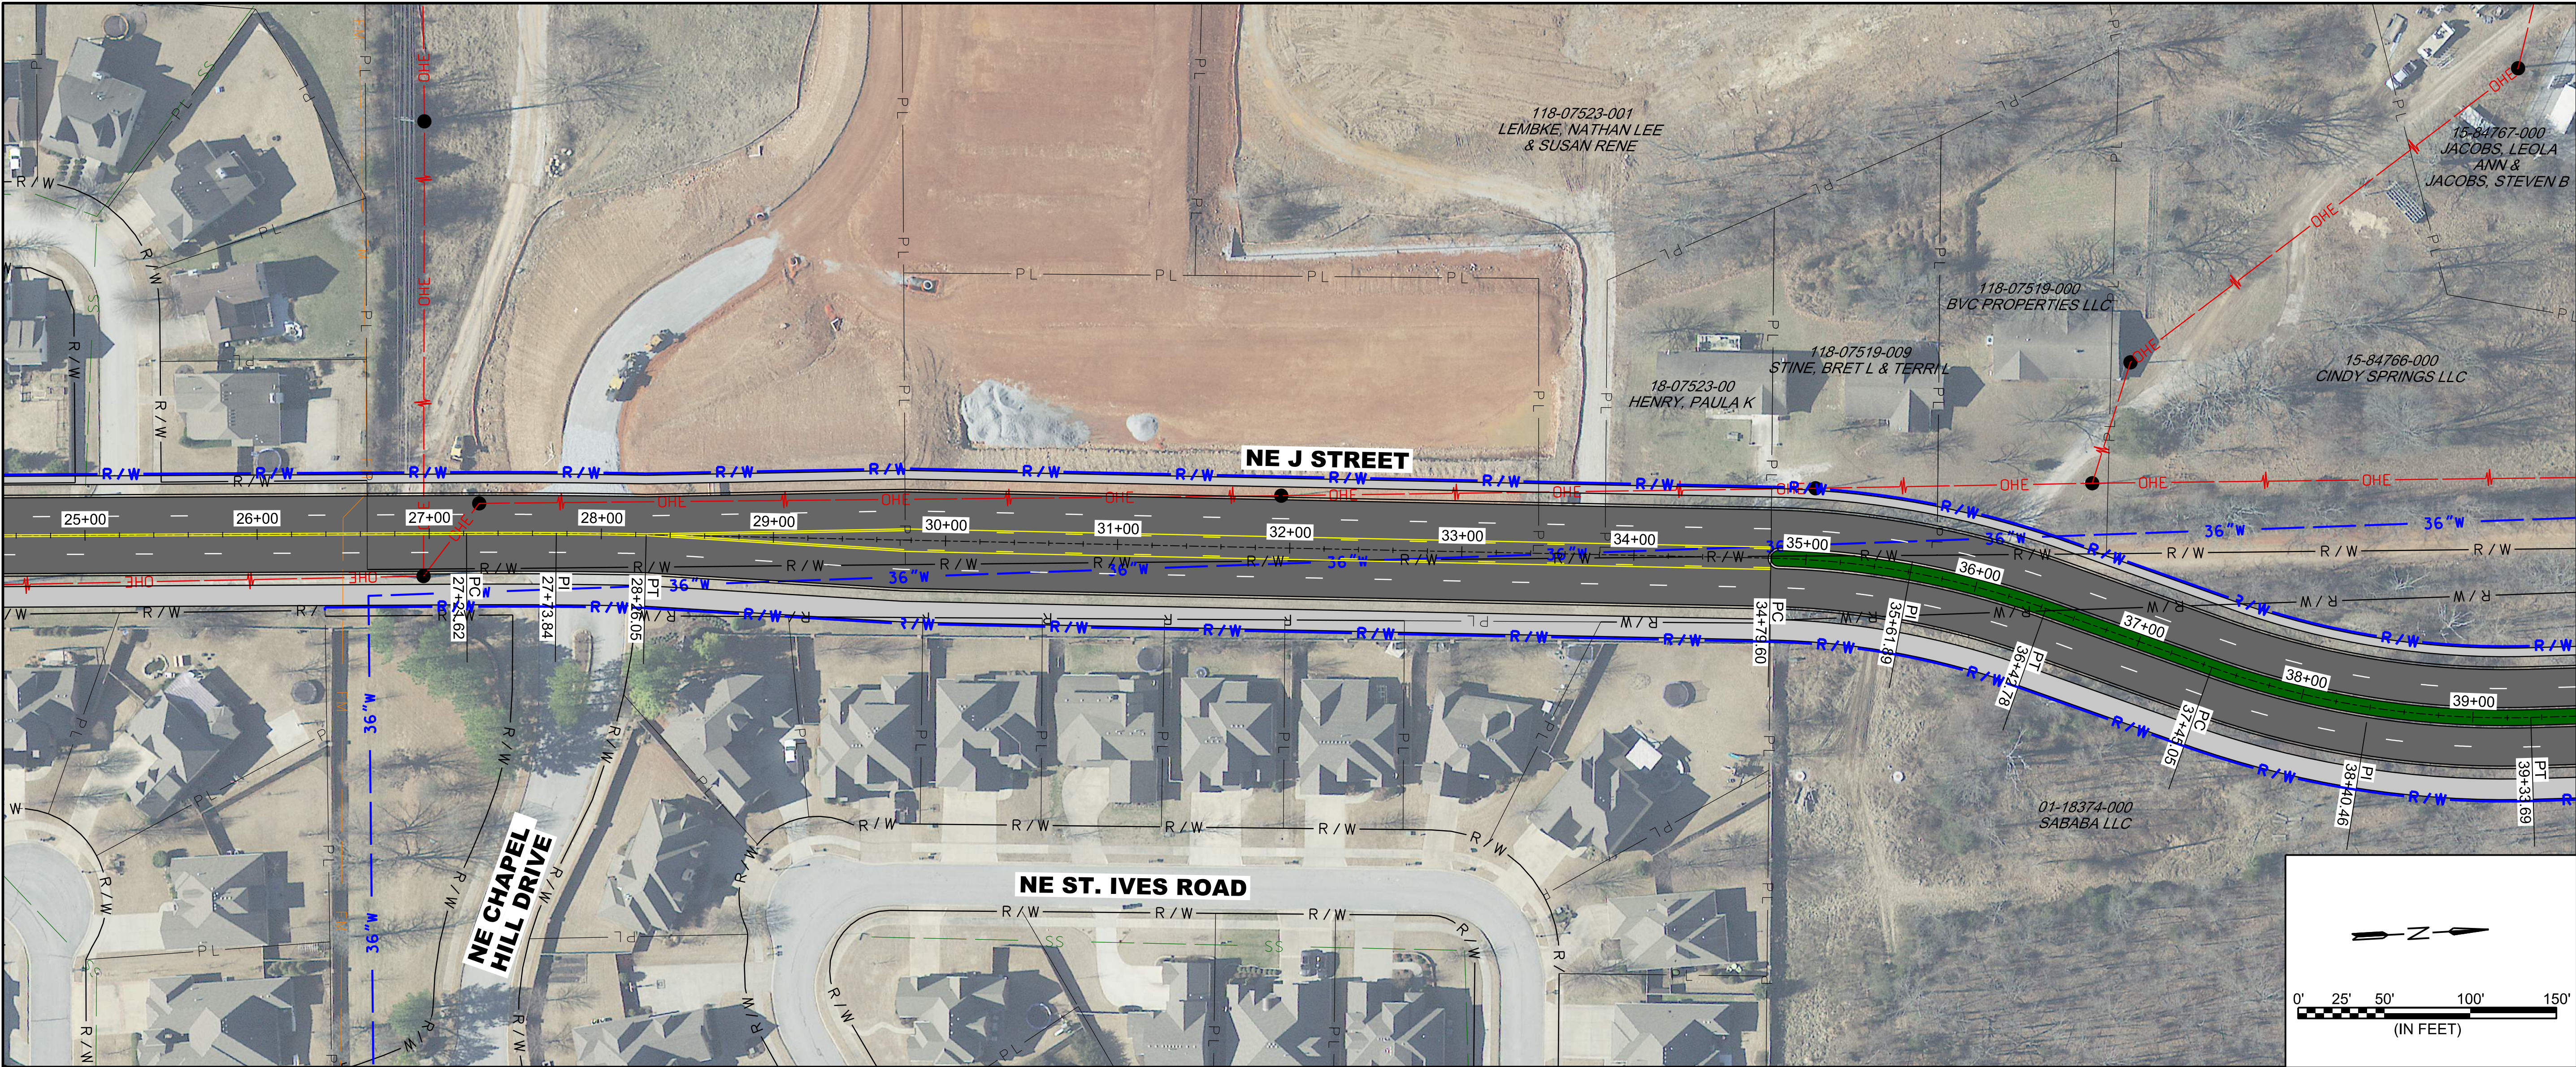



© 2021 GARVER, LLC
THIS DOCUMENT, ALONG WITH THE IDEAS AND DESIGNS CONVEYED HEREIN, SHALL BE CONSIDERED INSTRUMENTS OF PROFESSIONAL SERVICE AND ARE PROPERTY OF GARVER, LLC. ANY USE, REPRODUCTION, OR DISTRIBUTION OF THIS DOCUMENT, ALONG WITH THE IDEAS AND DESIGN CONTAINED HEREIN, IS PROHIBITED UNLESS AUTHORIZED IN WRITING BY GARVER, LLC OR EXPLICITLY ALLOWED IN THE GOVERNING PROFESSIONAL SERVICES AGREEMENT FOR THIS WORK.

**SCHEMATIC EXHIBIT
NOT FOR CONSTRUCTION**

REV.	DATE	DESCRIPTION	BY



CITY OF BENTONVILLE
BENTONVILLE, ARKANSAS

NE J STREET INTERCHANGE



NE J STREET INTERCHANGE ALTERNATE 1

JOB NO.: 21T21070
DATE: SEPT. 2021
DESIGNED BY: LTF
DRAWN BY: TWM

BAR IS ONE INCH ON ORIGINAL DRAWING
IF NOT ONE INCH ON THIS SHEET, ADJUST SCALES ACCORDINGLY.

DRAWING NUMBER
A-102

10/28/2021 10:51:41 AM
WORKSPACE:Garver, 2012
\\garverinc.local\garver\Projects\2021\21T21070 - Bentonville NE J Street Interchange\Drawings\EXHIBITS\City Exhibit Sept 2021\Exhibit - J Street Opt 1 - 103.dgn

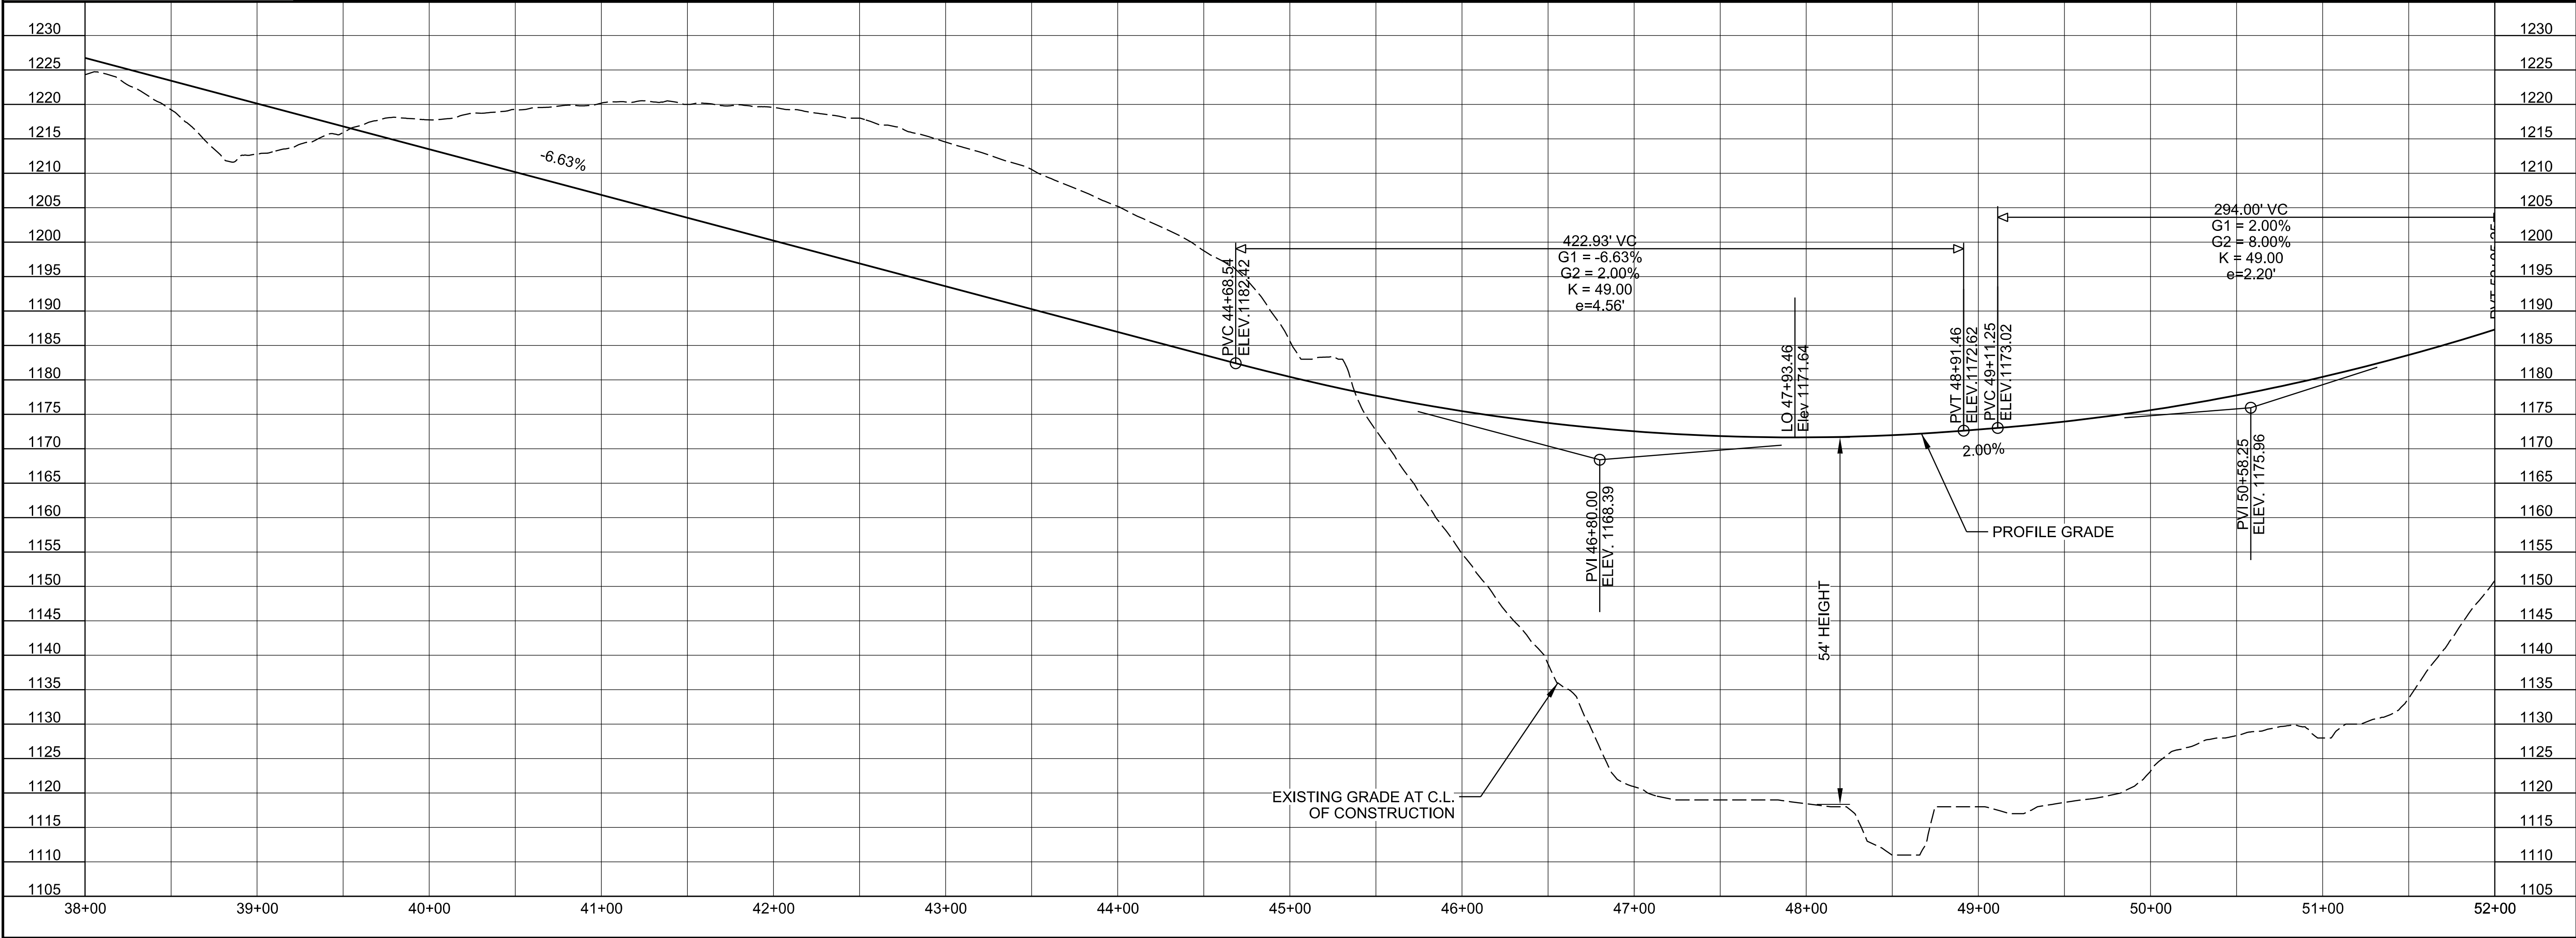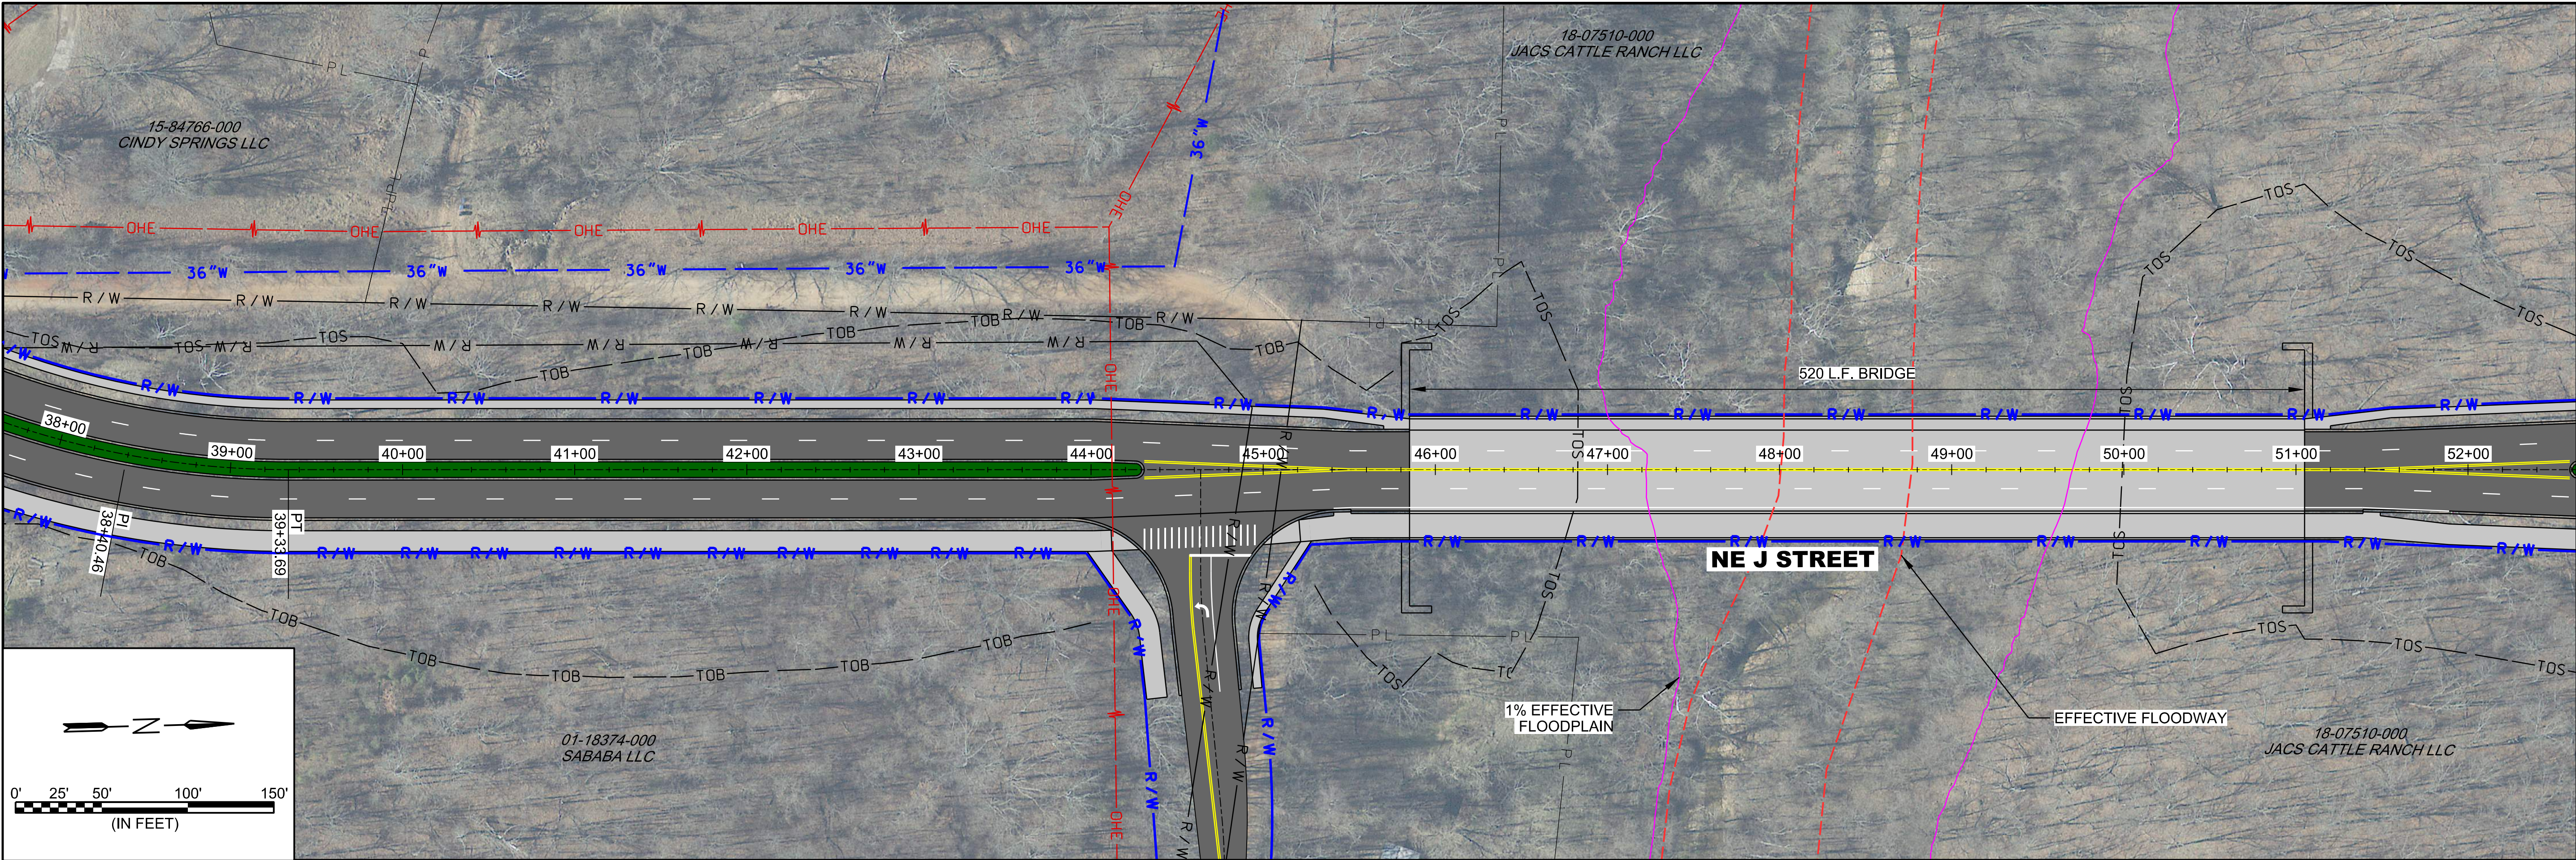

© 2021 GARVER, LLC
THIS DOCUMENT, ALONG WITH THE IDEAS AND DESIGNS CONVEYED HEREIN, SHALL BE CONSIDERED INSTRUMENTS OF PROFESSIONAL SERVICE AND ARE PROPERTY OF GARVER, LLC. ANY USE, REPRODUCTION, OR DISTRIBUTION OF THIS DOCUMENT, ALONG WITH THE IDEAS AND DESIGN CONTAINED HEREIN, IS PROHIBITED UNLESS AUTHORIZED IN WRITING BY GARVER, LLC OR EXPLICITLY ALLOWED IN THE GOVERNING PROFESSIONAL SERVICES AGREEMENT FOR THIS WORK.

SCHEMATIC EXHIBIT
NOT FOR CONSTRUCTION

BY	DESCRIPTION	DATE	REV.

CITY OF BENTONVILLE
BENTONVILLE, ARKANSAS

NE J STREET INTERCHANGE



NE J STREET INTERCHANGE ALTERNATE 1

JOB NO.: 21T21070
DATE: SEPT. 2021
DESIGNED BY: LTF
DRAWN BY: TWM

BAR IS ONE INCH ON ORIGINAL DRAWING
IF NOT ONE INCH ON THIS SHEET, ADJUST SCALES ACCORDINGLY.

DRAWING NUMBER
A-103

10/26/2021 10:51:47 AM
WORKSPACE:Garver, 2012
\\garverinc.local\gdata\Projects\2021\21T21070 - Bentonville NE J Street Interchange\Drawings\EXHIBITS\City Exhibit Sept 2021\Exhibit - J Street Opt 1 - 104.dgn

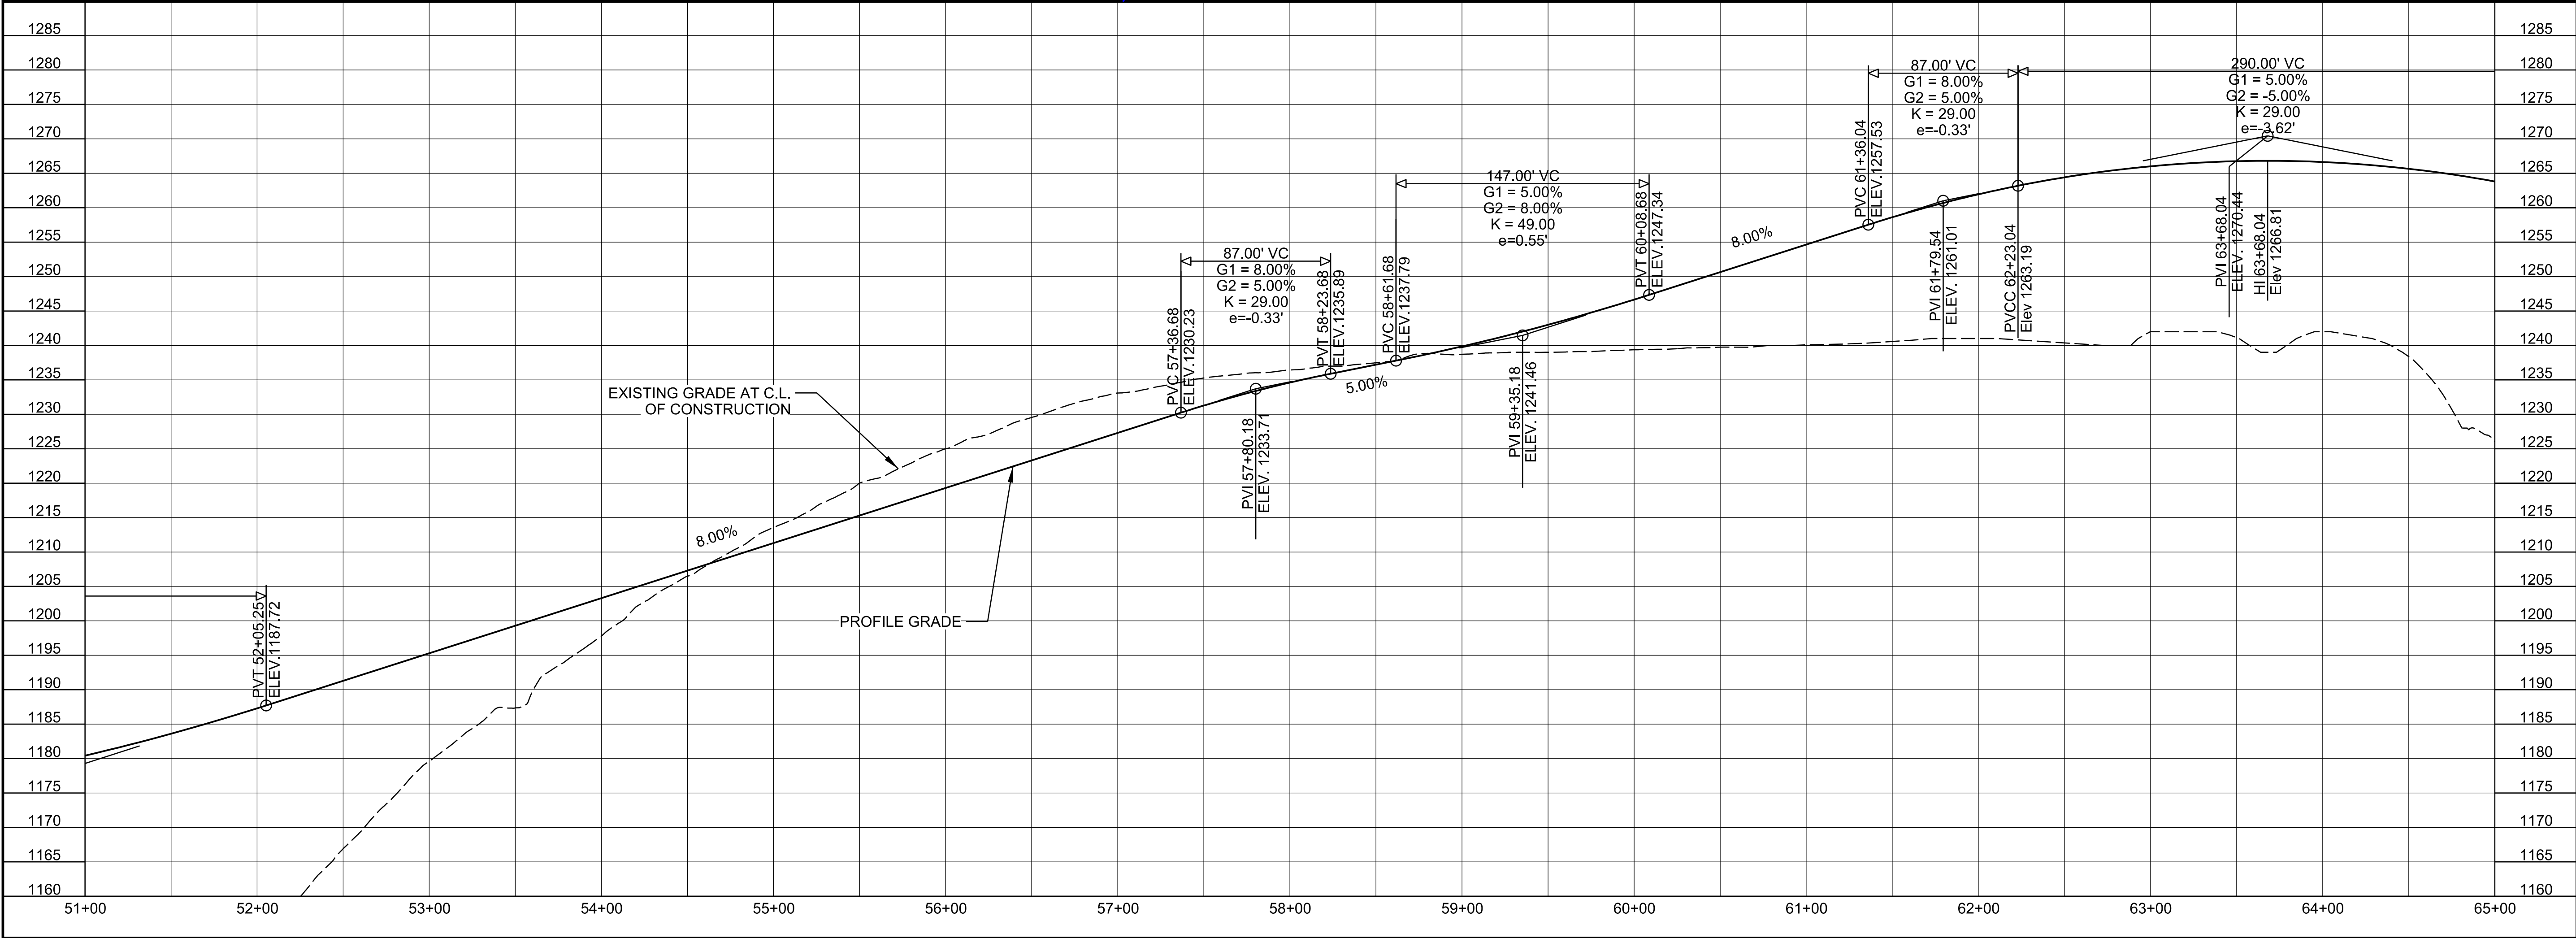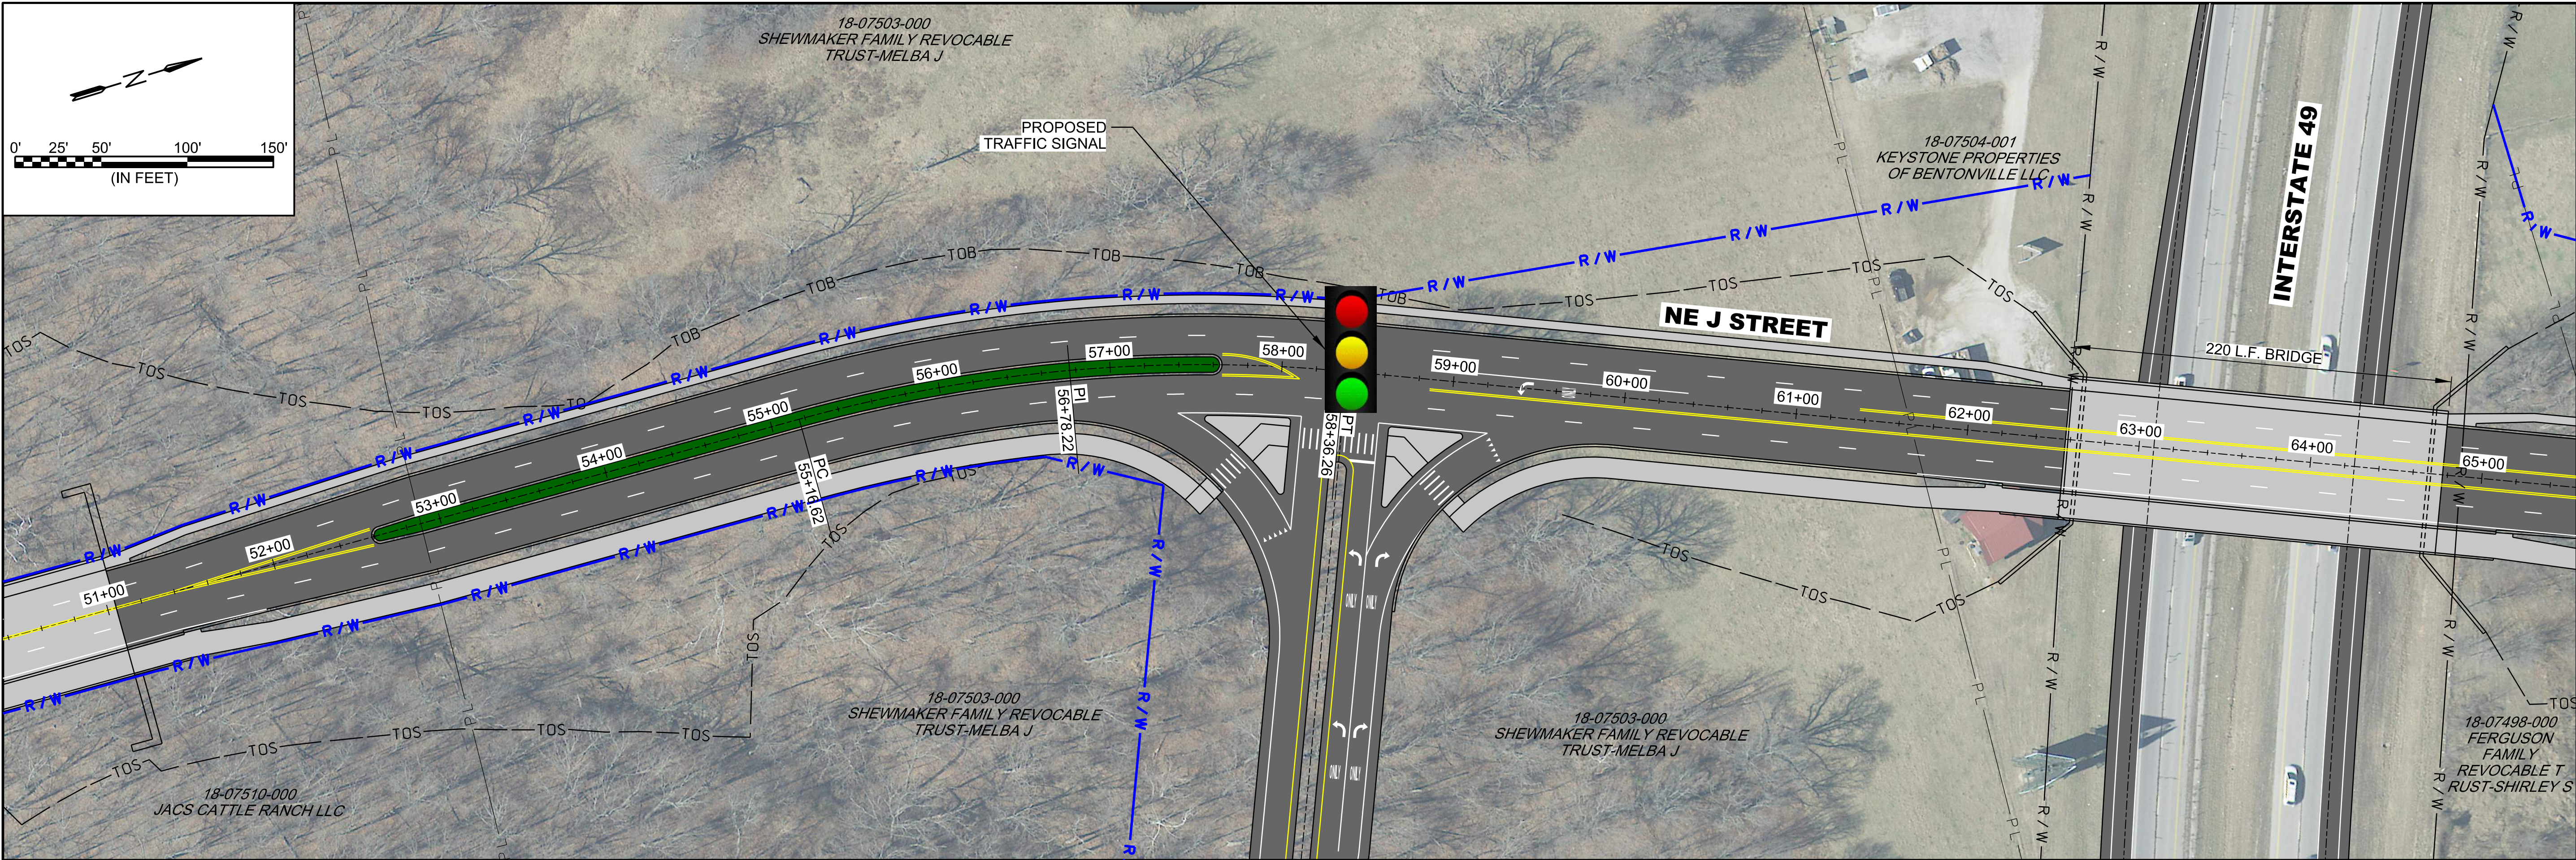



© 2021 GARVER, LLC
THIS DOCUMENT, ALONG WITH THE IDEAS AND DESIGNS CONVEYED HEREIN, SHALL BE CONSIDERED INSTRUMENTS OF PROFESSIONAL SERVICE AND ARE PROPERTY OF GARVER, LLC. ANY USE, REPRODUCTION, OR DISTRIBUTION OF THIS DOCUMENT, ALONG WITH THE IDEAS AND DESIGN CONTAINED HEREIN, IS PROHIBITED UNLESS AUTHORIZED IN WRITING BY GARVER, LLC OR EXPLICITLY ALLOWED IN THE GOVERNING PROFESSIONAL SERVICES AGREEMENT FOR THIS WORK.

SCHEMATIC EXHIBIT
NOT FOR CONSTRUCTION

REV.	DATE	DESCRIPTION



CITY OF BENTONVILLE
BENTONVILLE, ARKANSAS



NE J STREET
INTERCHANGE

NE J STREET
INTERCHANGE
ALTERNATE 1

JOB NO.: 21T21070
DATE: SEPT. 2021
DESIGNED BY: LTF
DRAWN BY: TWM

BAR IS ONE INCH ON
ORIGINAL DRAWING
IF NOT ONE INCH ON THIS SHEET,
ADJUST SCALES ACCORDINGLY.

DRAWING NUMBER
A-104

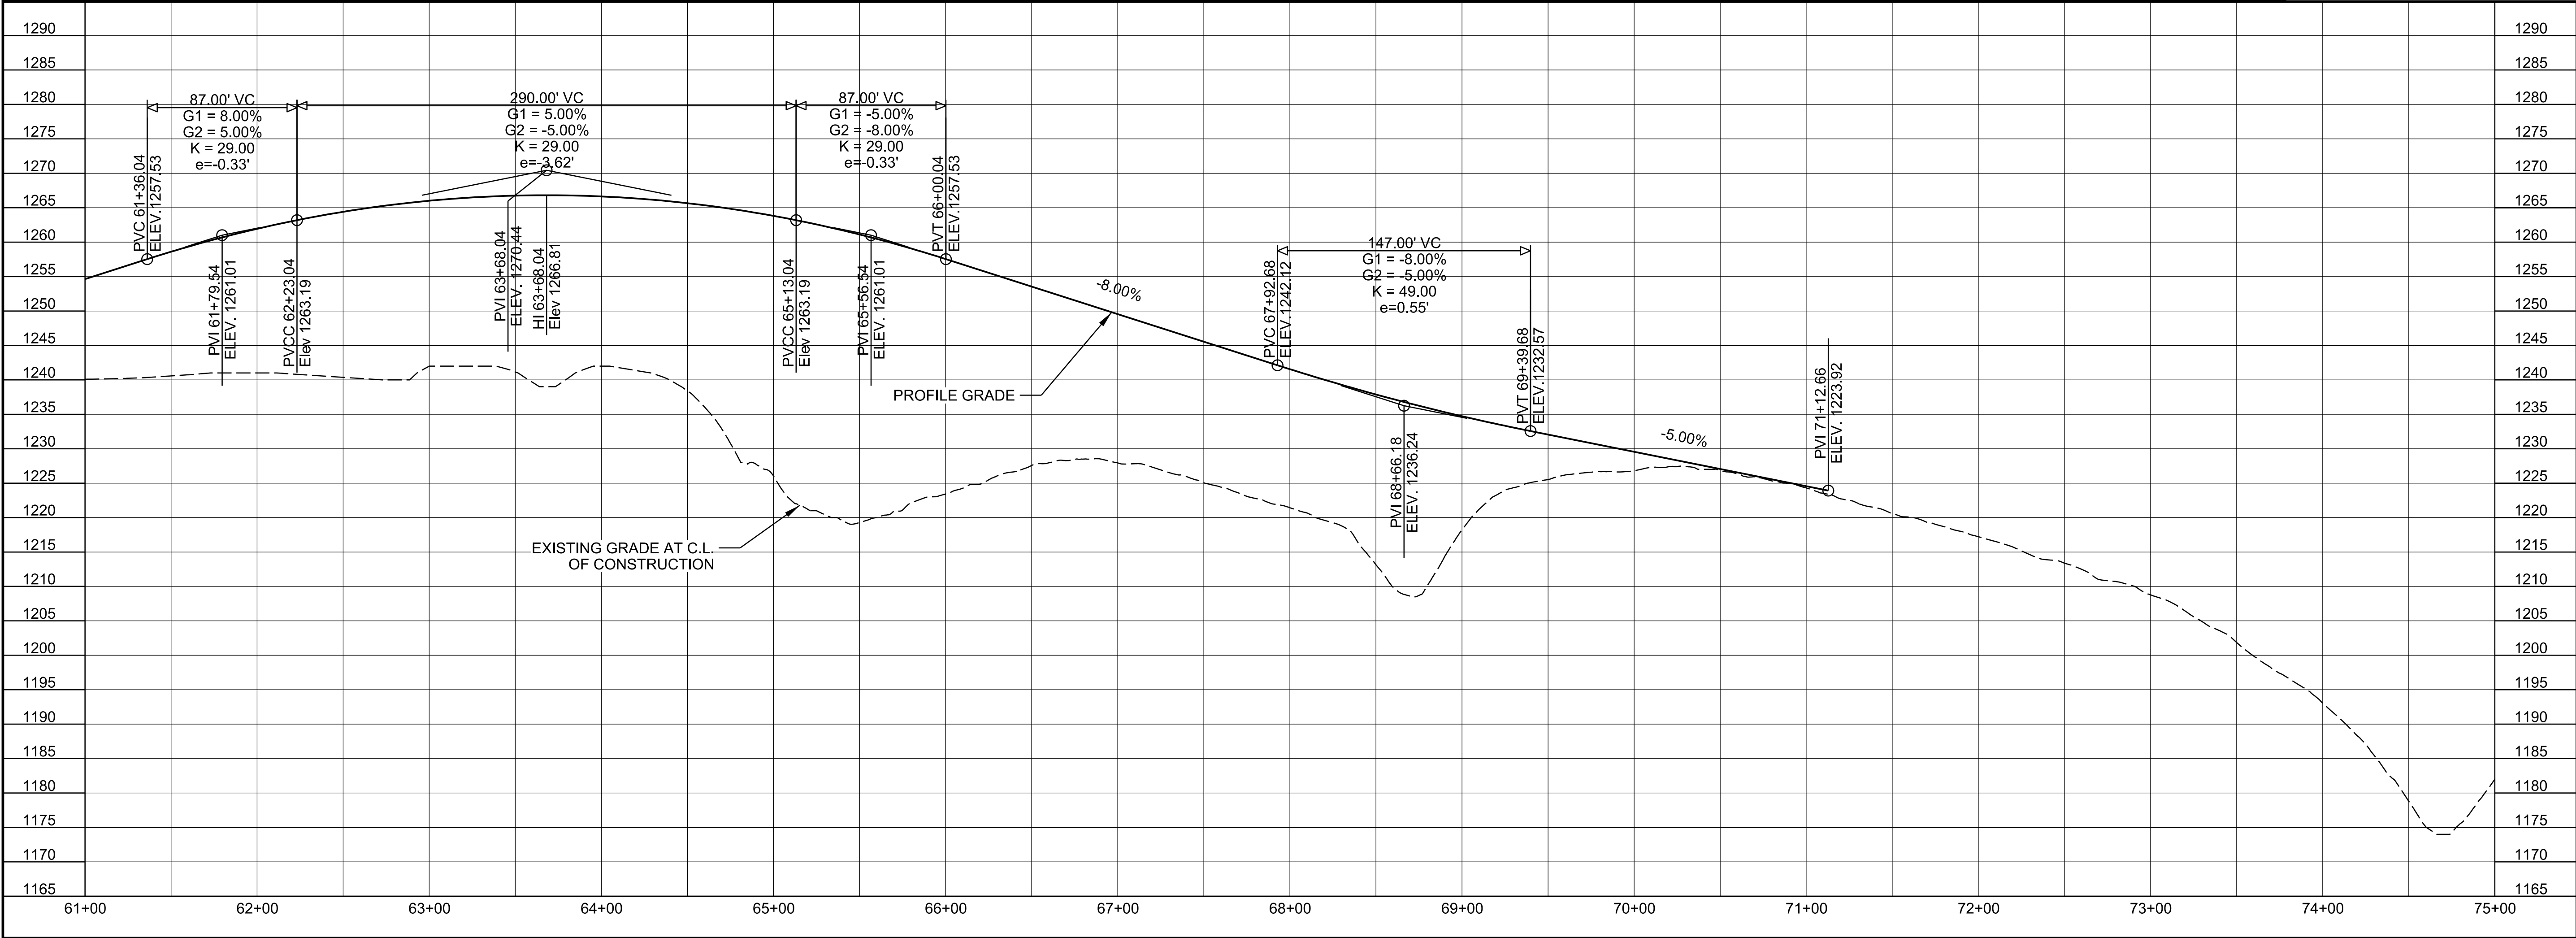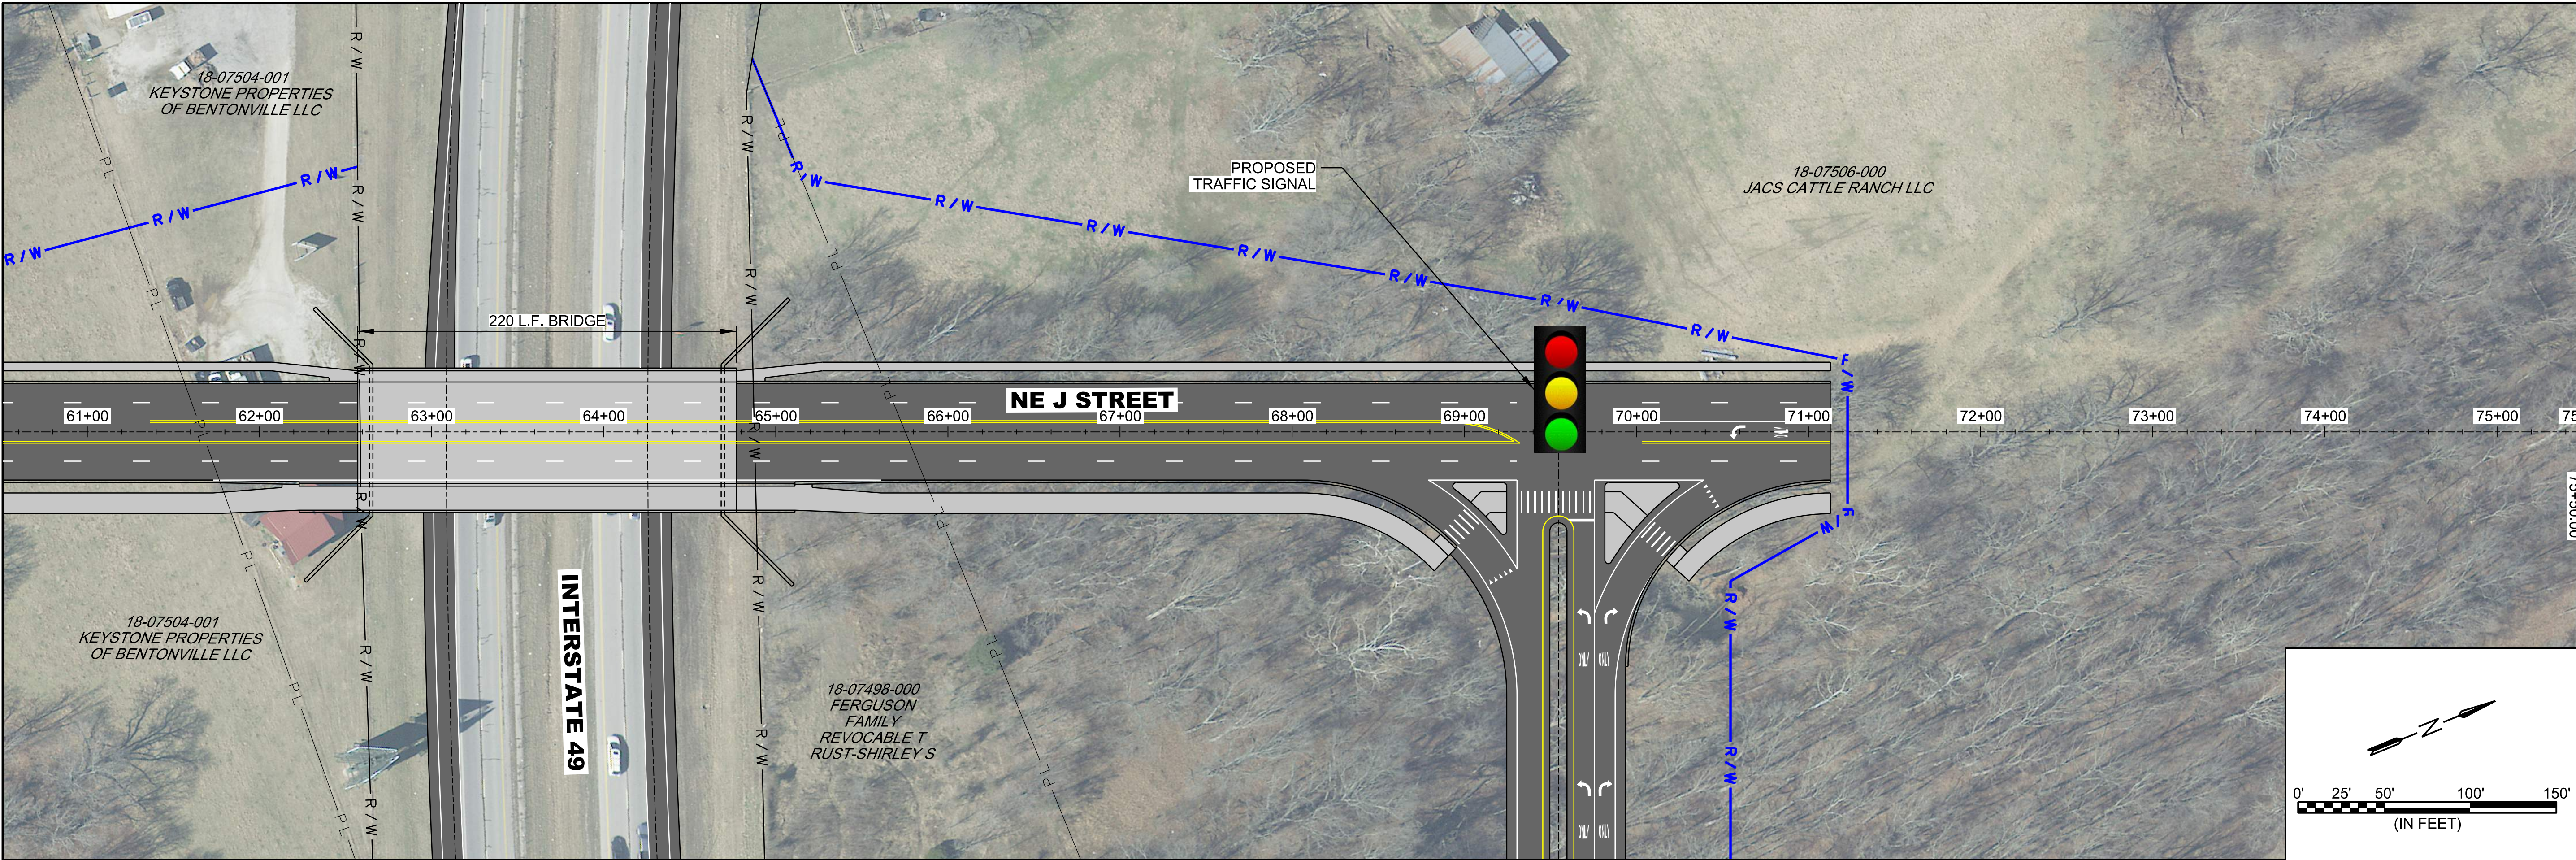



© 2021 GARVER, LLC
THIS DOCUMENT, ALONG WITH THE IDEAS AND DESIGNS CONVEYED HEREIN, SHALL BE CONSIDERED INSTRUMENTS OF PROFESSIONAL SERVICE AND ARE PROPERTY OF GARVER, LLC. ANY USE, REPRODUCTION, OR DISTRIBUTION OF THIS DOCUMENT, ALONG WITH THE IDEAS AND DESIGN CONTAINED HEREIN, IS PROHIBITED UNLESS AUTHORIZED IN WRITING BY GARVER, LLC OR EXPLICITLY ALLOWED IN THE GOVERNING PROFESSIONAL SERVICES AGREEMENT FOR THIS WORK.

**SCHEMATIC EXHIBIT
NOT FOR CONSTRUCTION**

BY	DESCRIPTION	DATE	REV.



CITY OF BENTONVILLE
BENTONVILLE, ARKANSAS

NE J STREET INTERCHANGE


**NE J STREET INTERCHANGE
ALTERNATE 1**

JOB NO.: 21T21070
DATE: SEPT. 2021
DESIGNED BY: ZTM
DRAWN BY: LTF

BAR IS ONE INCH ON ORIGINAL DRAWING
IF NOT ONE INCH ON THIS SHEET, ADJUST SCALES ACCORDINGLY.

**DRAWING NUMBER
A-105**

10/26/2021 10:52:02 AM
WORKSPACE:Garver, 2012
\\garverinc.local\data\Projects\2021\12\121070 - Bentonville NE J Street Interchange\Drawings\EXHIBITS\City Exhibit Sept 2021\Exhibit - J Street Op 2- 200.dgn

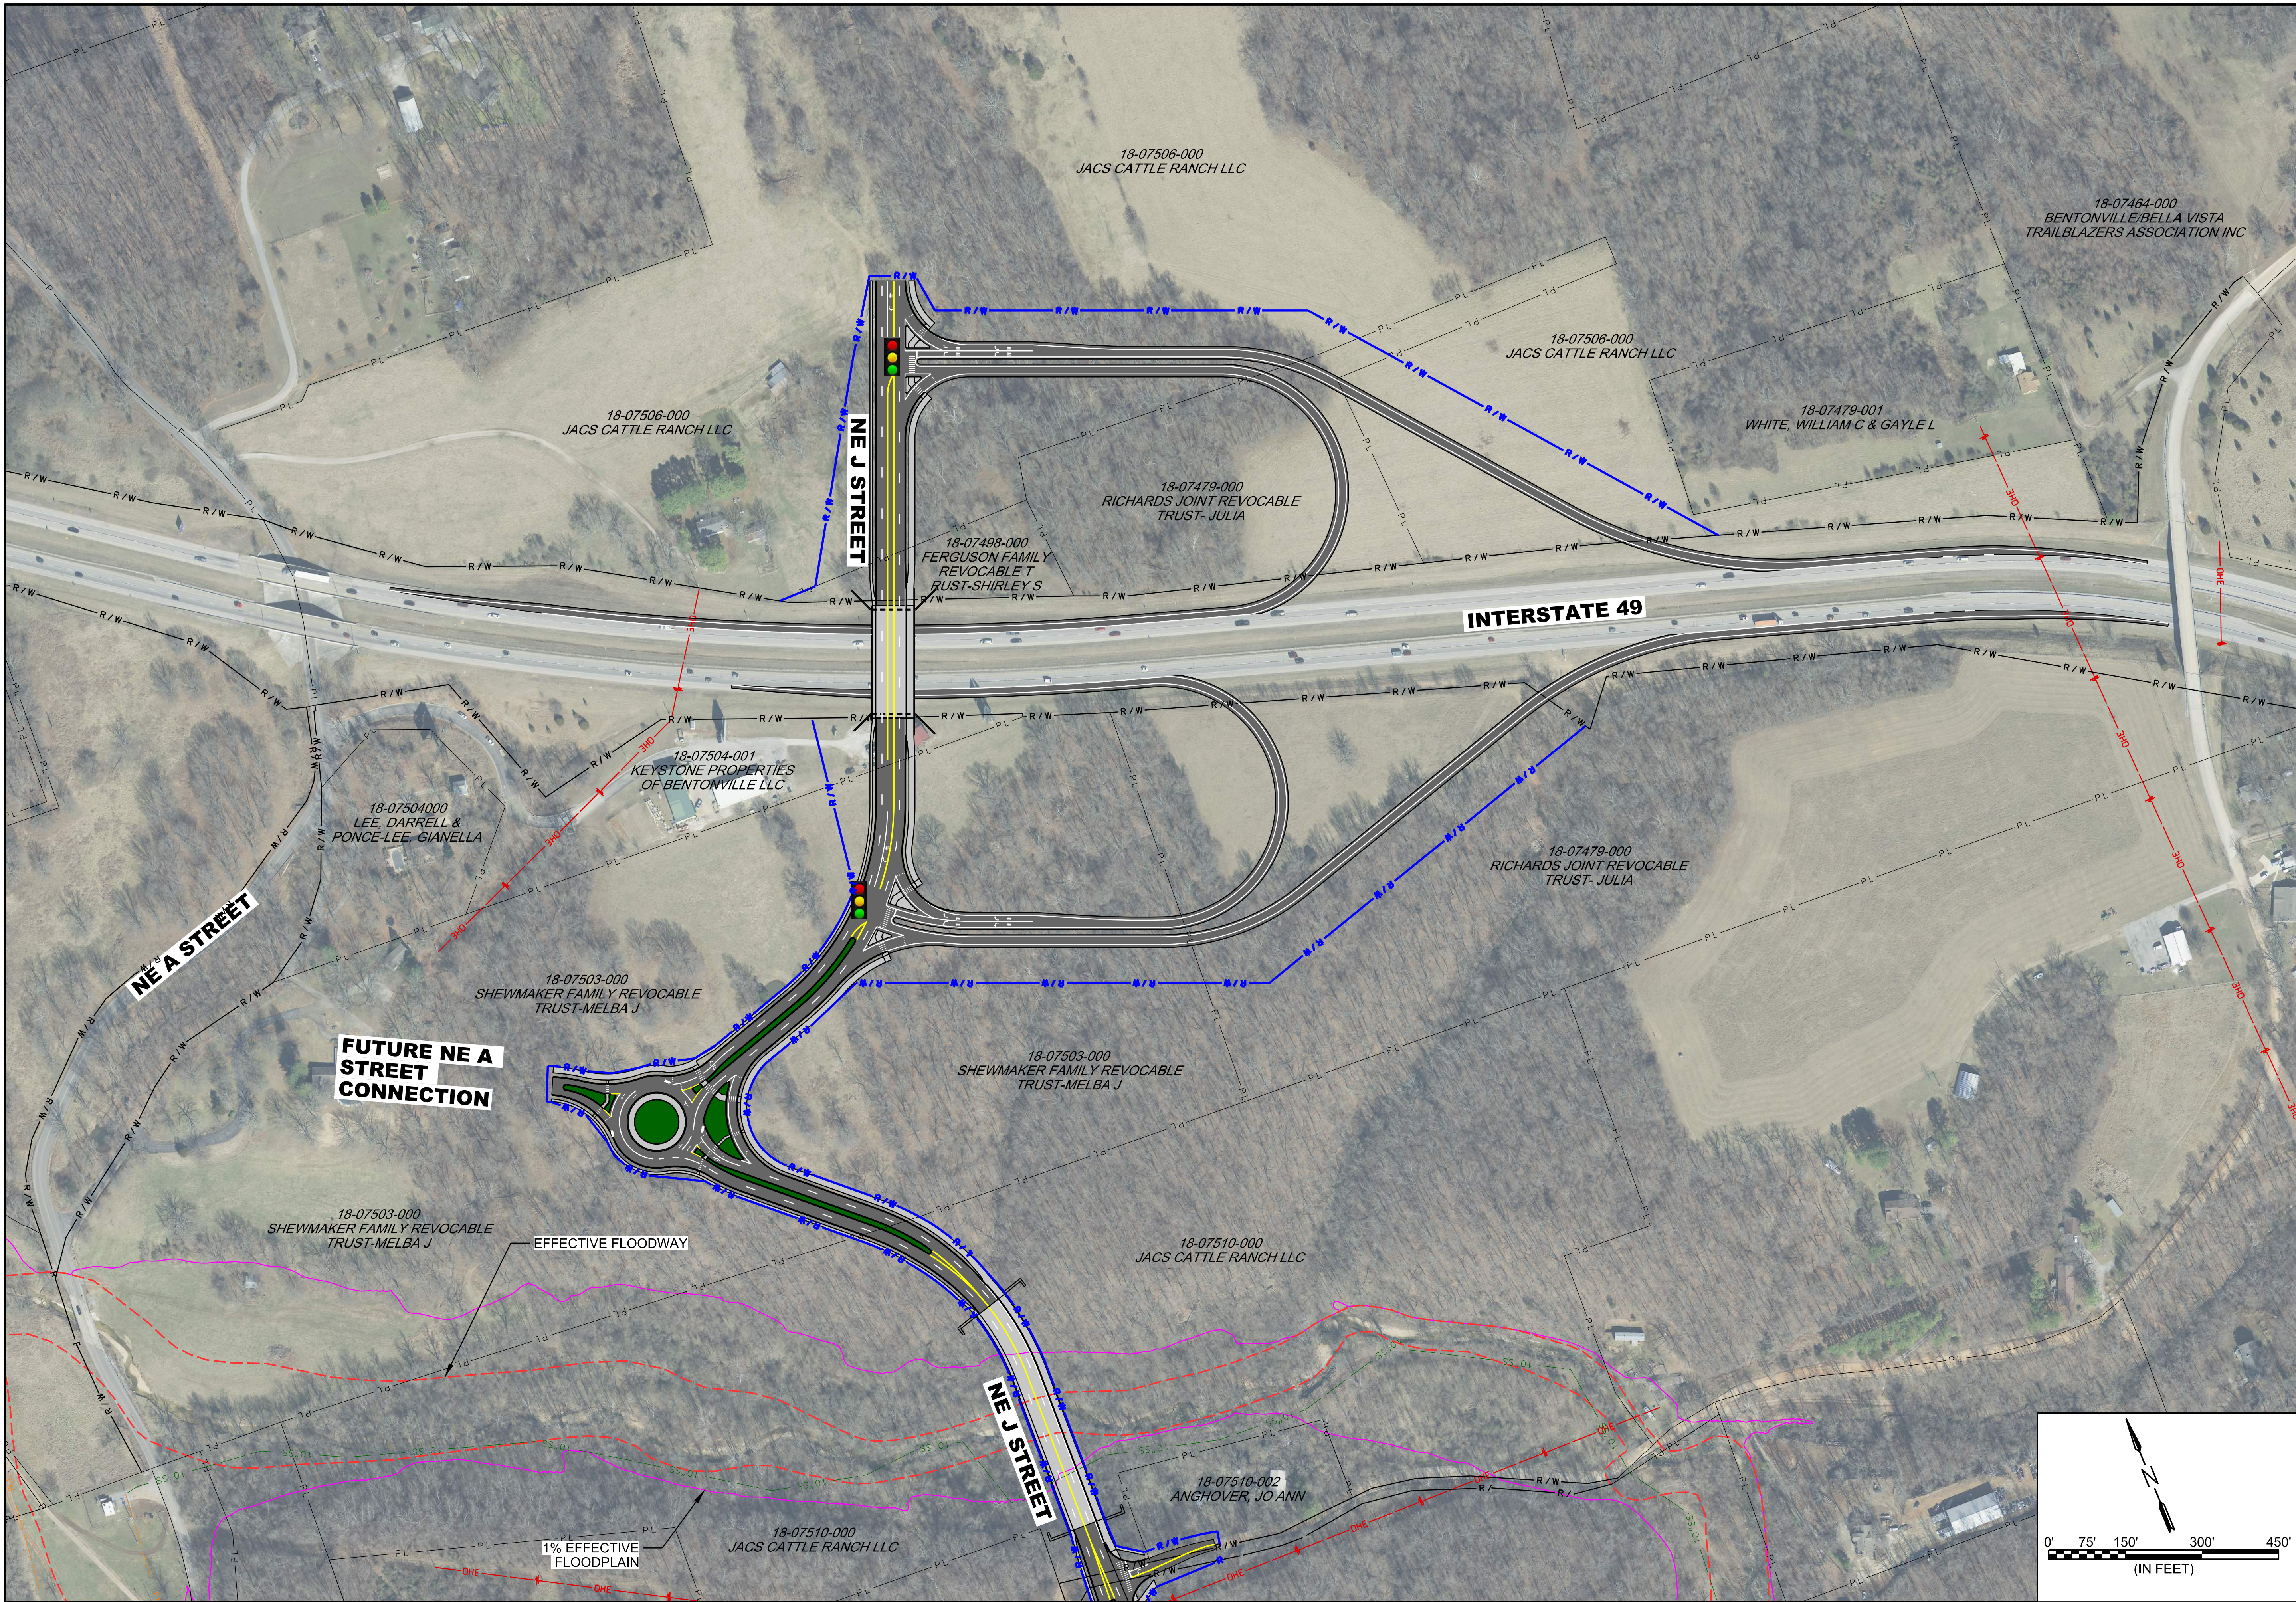



© 2021 GARVER, LLC
THIS DOCUMENT, ALONG WITH THE IDEAS AND DESIGNS CONVEYED HEREIN, SHALL BE CONSIDERED INSTRUMENTS OF PROFESSIONAL SERVICE AND ARE PROPERTY OF GARVER, LLC. ANY USE, REPRODUCTION, OR DISTRIBUTION OF THIS DOCUMENT, ALONG WITH THE IDEAS AND DESIGN CONTAINED HEREIN, IS PROHIBITED UNLESS AUTHORIZED IN WRITING BY GARVER, LLC OR EXPLICITLY ALLOWED IN THE GOVERNING PROFESSIONAL SERVICES AGREEMENT FOR THIS WORK.

**SCHEMATIC EXHIBIT
NOT FOR CONSTRUCTION**

REV.	DATE	DESCRIPTION	BY



CITY OF BENTONVILLE
BENTONVILLE, ARKANSAS



**NE J STREET
INTERCHANGE
ALTERNATE 2**

JOB NO.: 21T21070
DATE: SEPT. 2021
DESIGNED BY: ZTM
DRAWN BY: LTF

BAR IS ONE INCH ON ORIGINAL DRAWING
IF NOT ONE INCH ON THIS SHEET, ADJUST SCALES ACCORDINGLY.

DRAWING NUMBER
A-200

10/28/2021 10:52:18 AM
WORKSPACE:Garver, 2012
\\garverinc.local\gdata\Projects\2021\12\T21070 - Bentonville NE J Street Interchange\Drawings\EXHIBITS\City Exhibit Sept 2021\Exhibit - J Street Op 2- 201.dgn

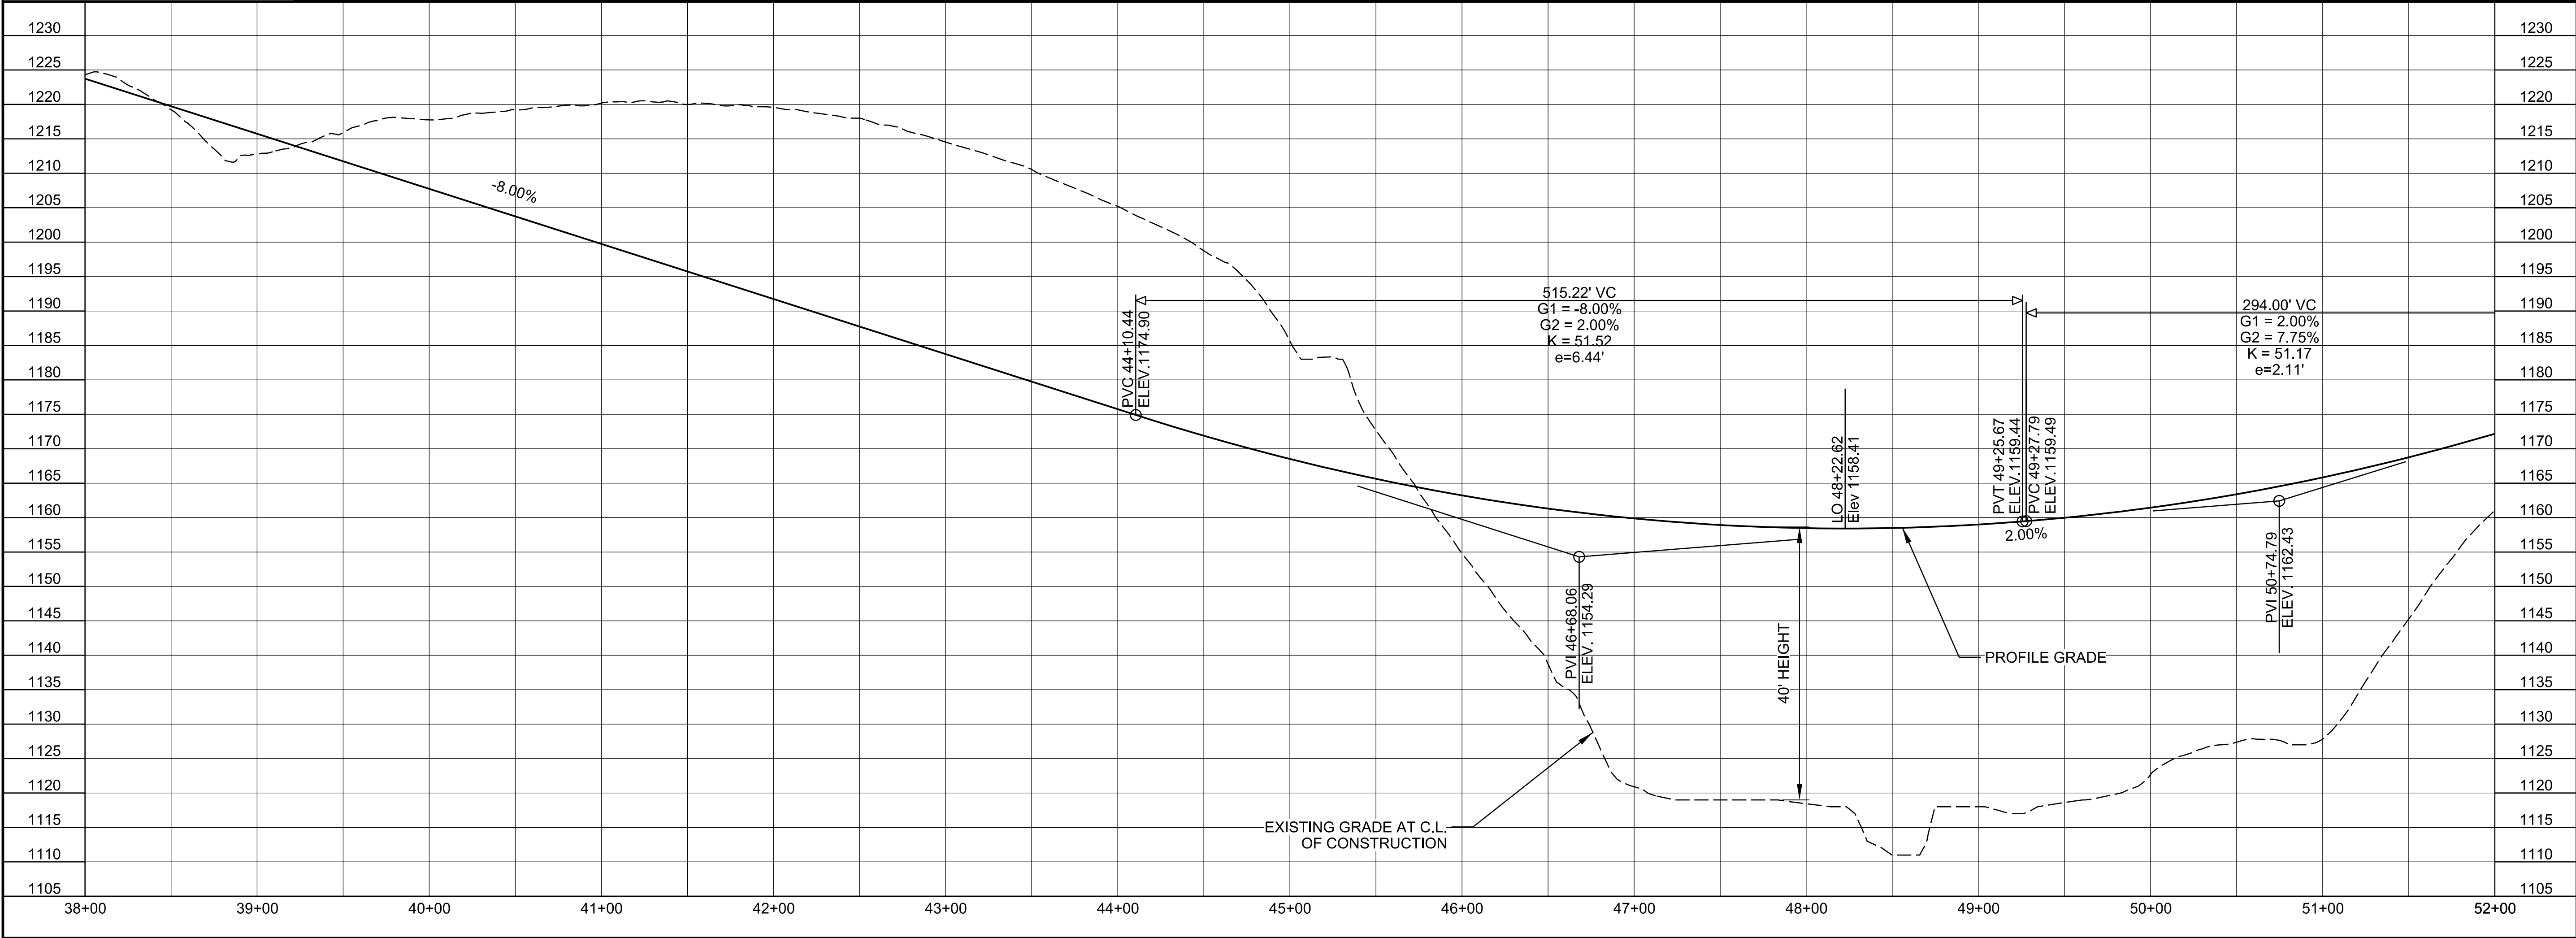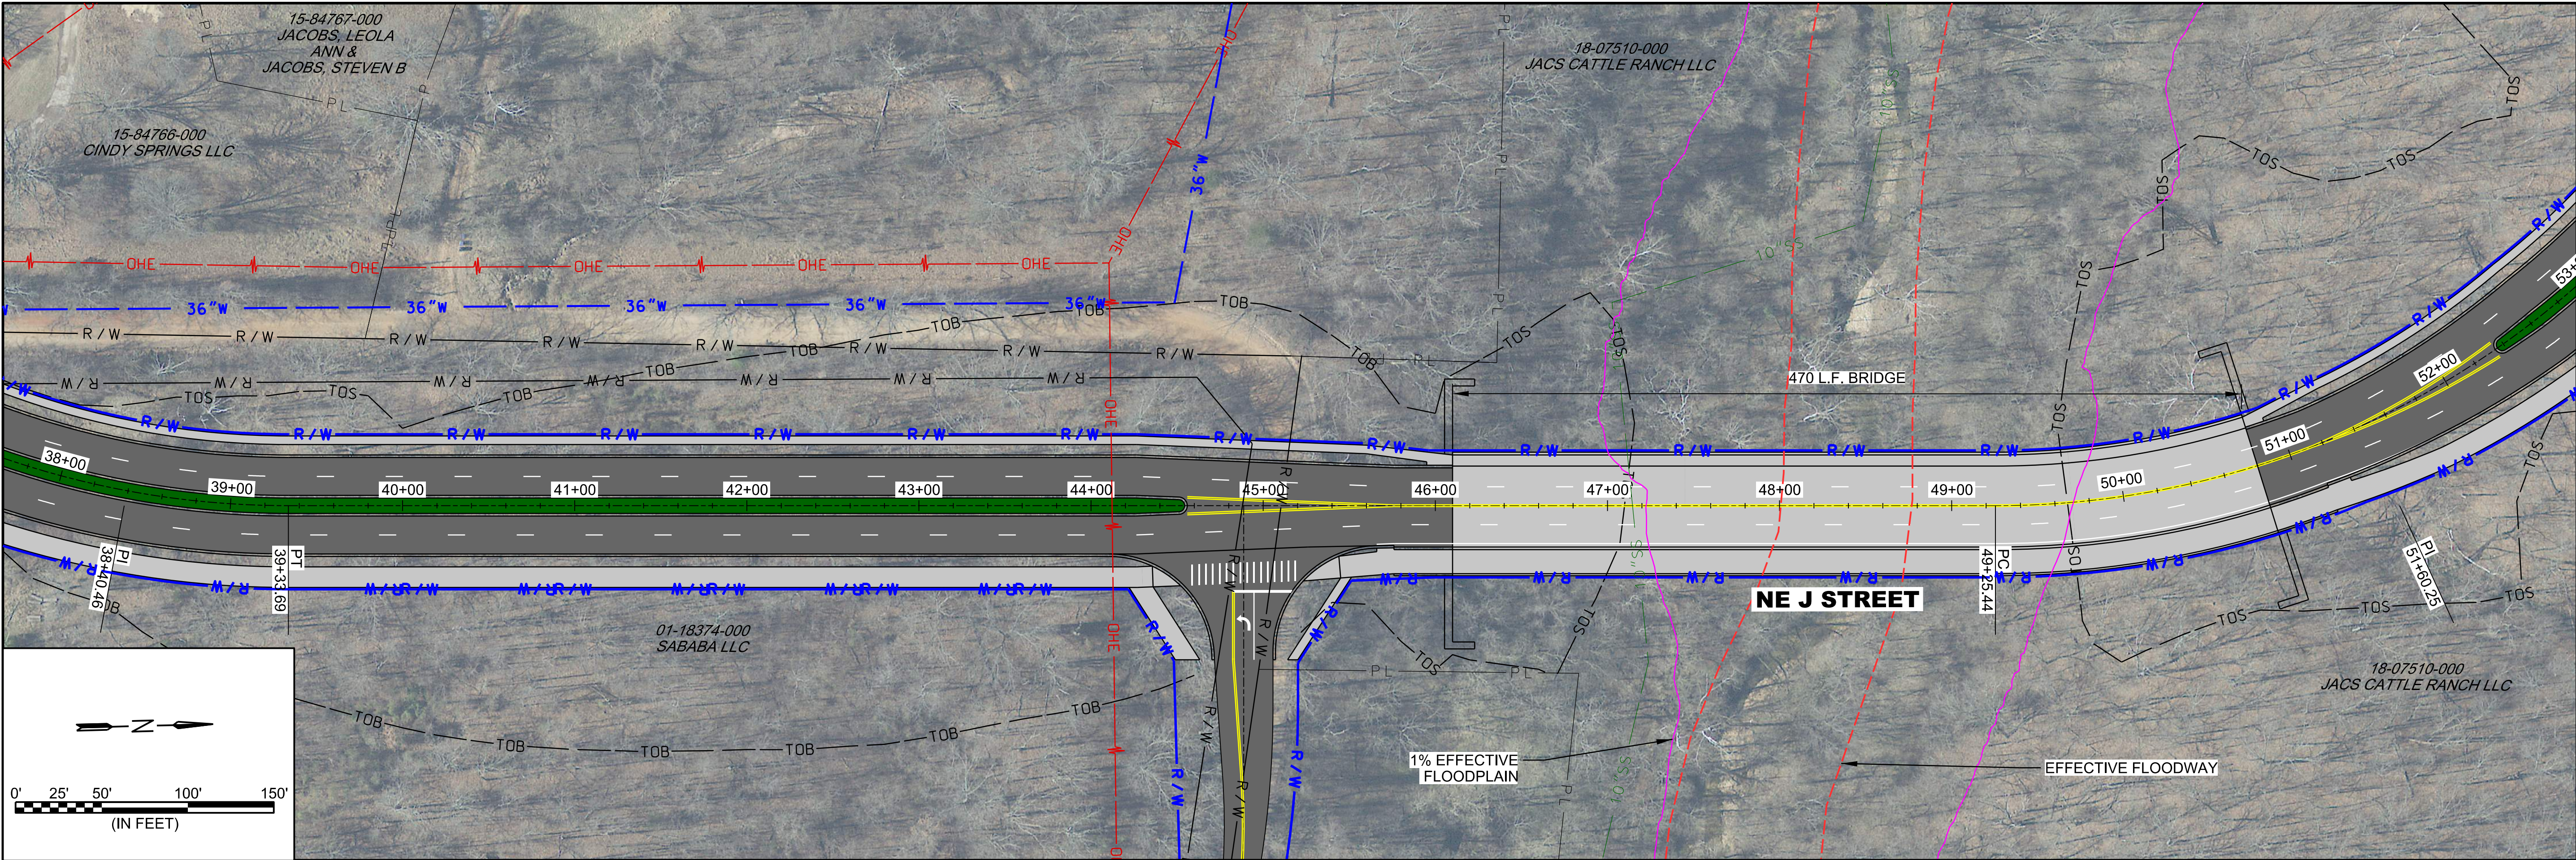

© 2021 GARVER, LLC
THIS DOCUMENT, ALONG WITH THE IDEAS AND DESIGNS CONVEYED HEREIN, SHALL BE CONSIDERED INSTRUMENTS OF PROFESSIONAL SERVICE AND ARE PROPERTY OF GARVER, LLC. ANY USE, REPRODUCTION, OR DISTRIBUTION OF THIS DOCUMENT, ALONG WITH THE IDEAS AND DESIGN CONTAINED HEREIN, IS PROHIBITED UNLESS AUTHORIZED IN WRITING BY GARVER, LLC OR EXPLICITLY ALLOWED IN THE GOVERNING PROFESSIONAL SERVICES AGREEMENT FOR THIS WORK.

SCHEMATIC EXHIBIT
NOT FOR CONSTRUCTION

REV.	DATE	DESCRIPTION	BY

CITY OF BENTONVILLE
BENTONVILLE, ARKANSAS

NE J STREET INTERCHANGE



NE J STREET INTERCHANGE ALTERNATE 2

JOB NO.: 21T21070
DATE: SEPT. 2021
DESIGNED BY: ZTM
DRAWN BY: LTF

BAR IS ONE INCH ON ORIGINAL DRAWING
IF NOT ONE INCH ON THIS SHEET, ADJUST SCALES ACCORDINGLY.

DRAWING NUMBER
A-201

10/28/2021 10:52:24 AM
WORKSPACE:Garver_2012
\\garverinc.local\gdata\Projects\2021\21T21070 - Bentonville NE J Street Interchange\Drawings\EXHIBITS\City Exhibit Sept 2021\Exhibit - J Street Op 2- 202.dgn

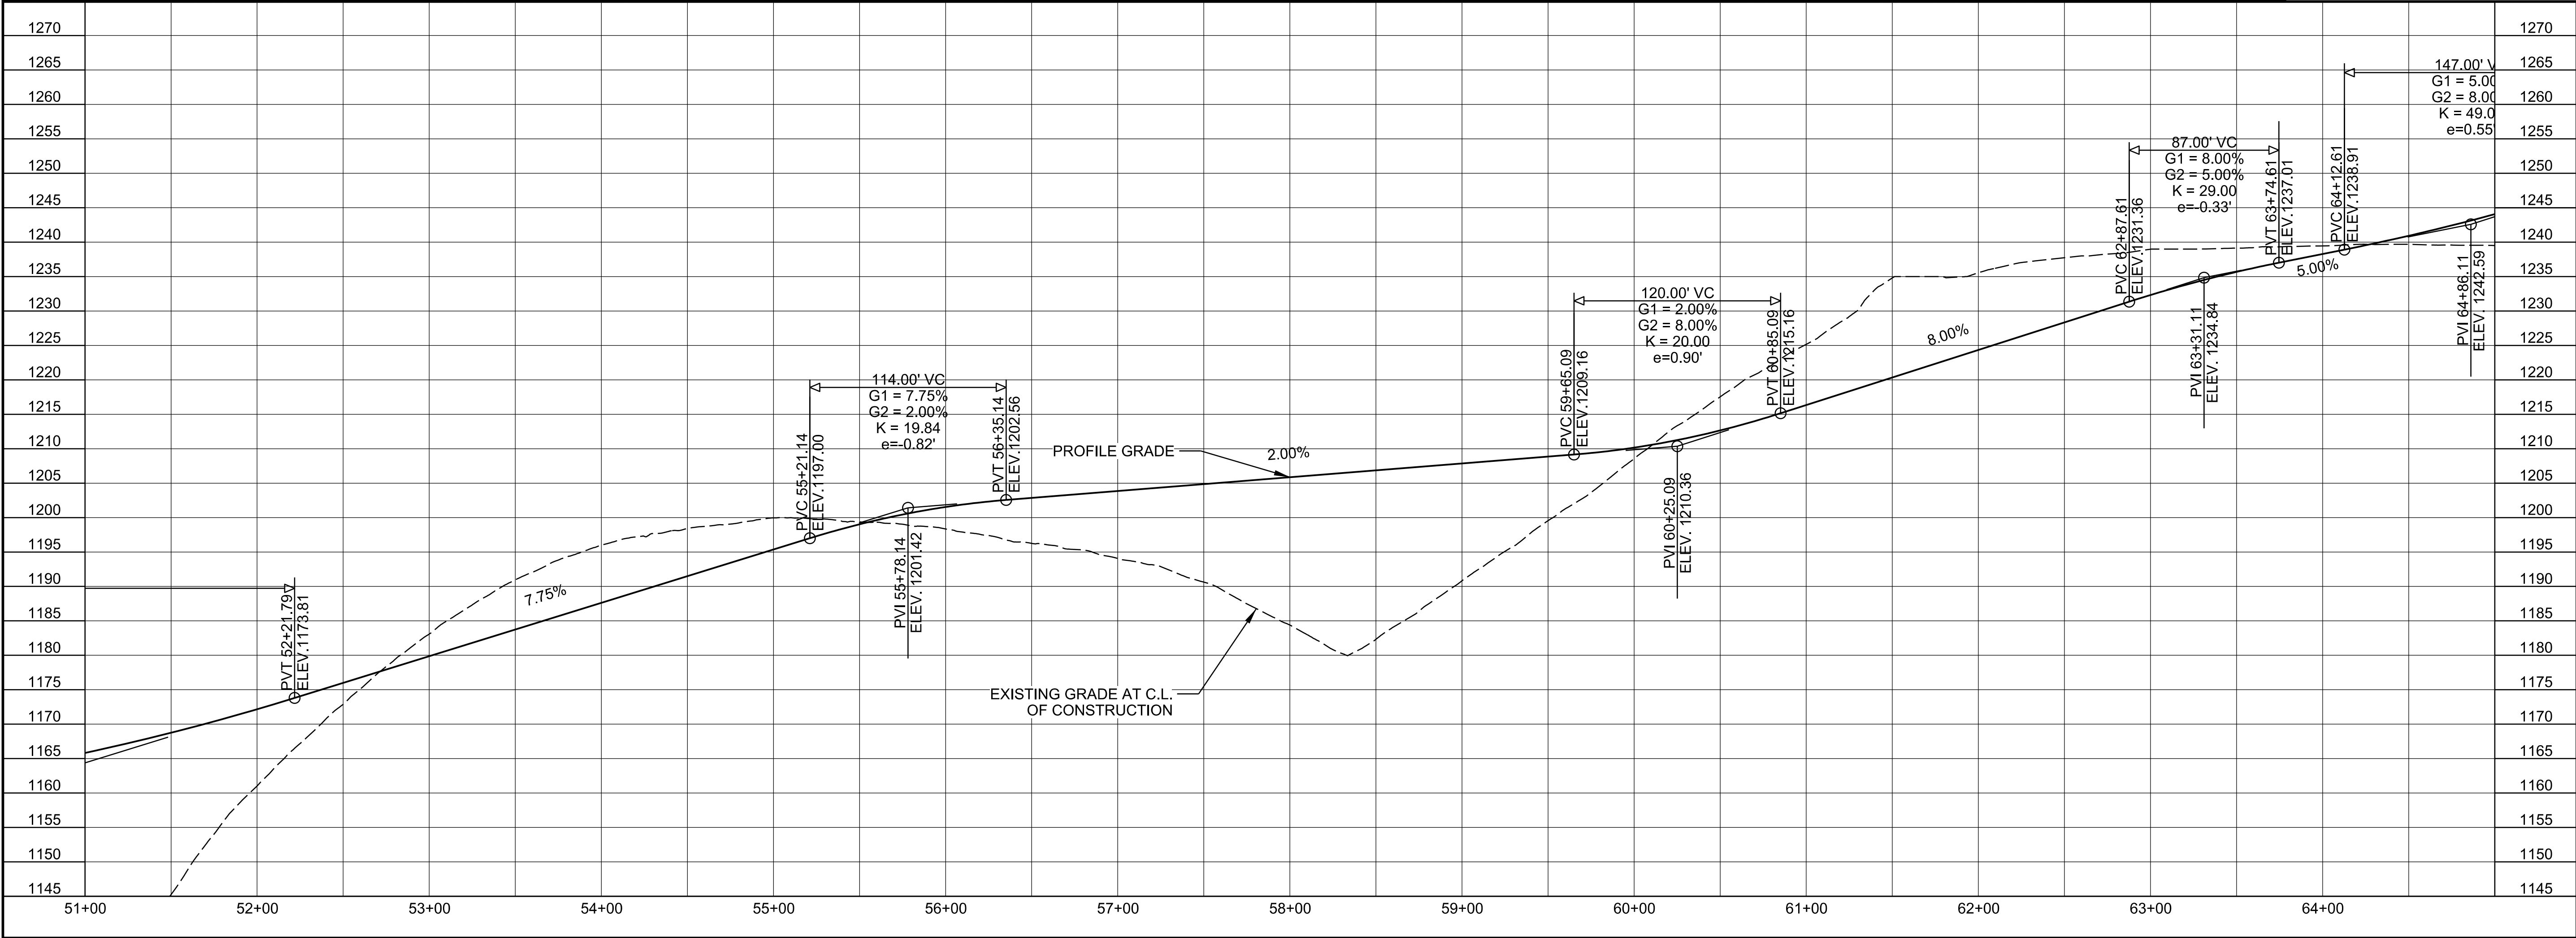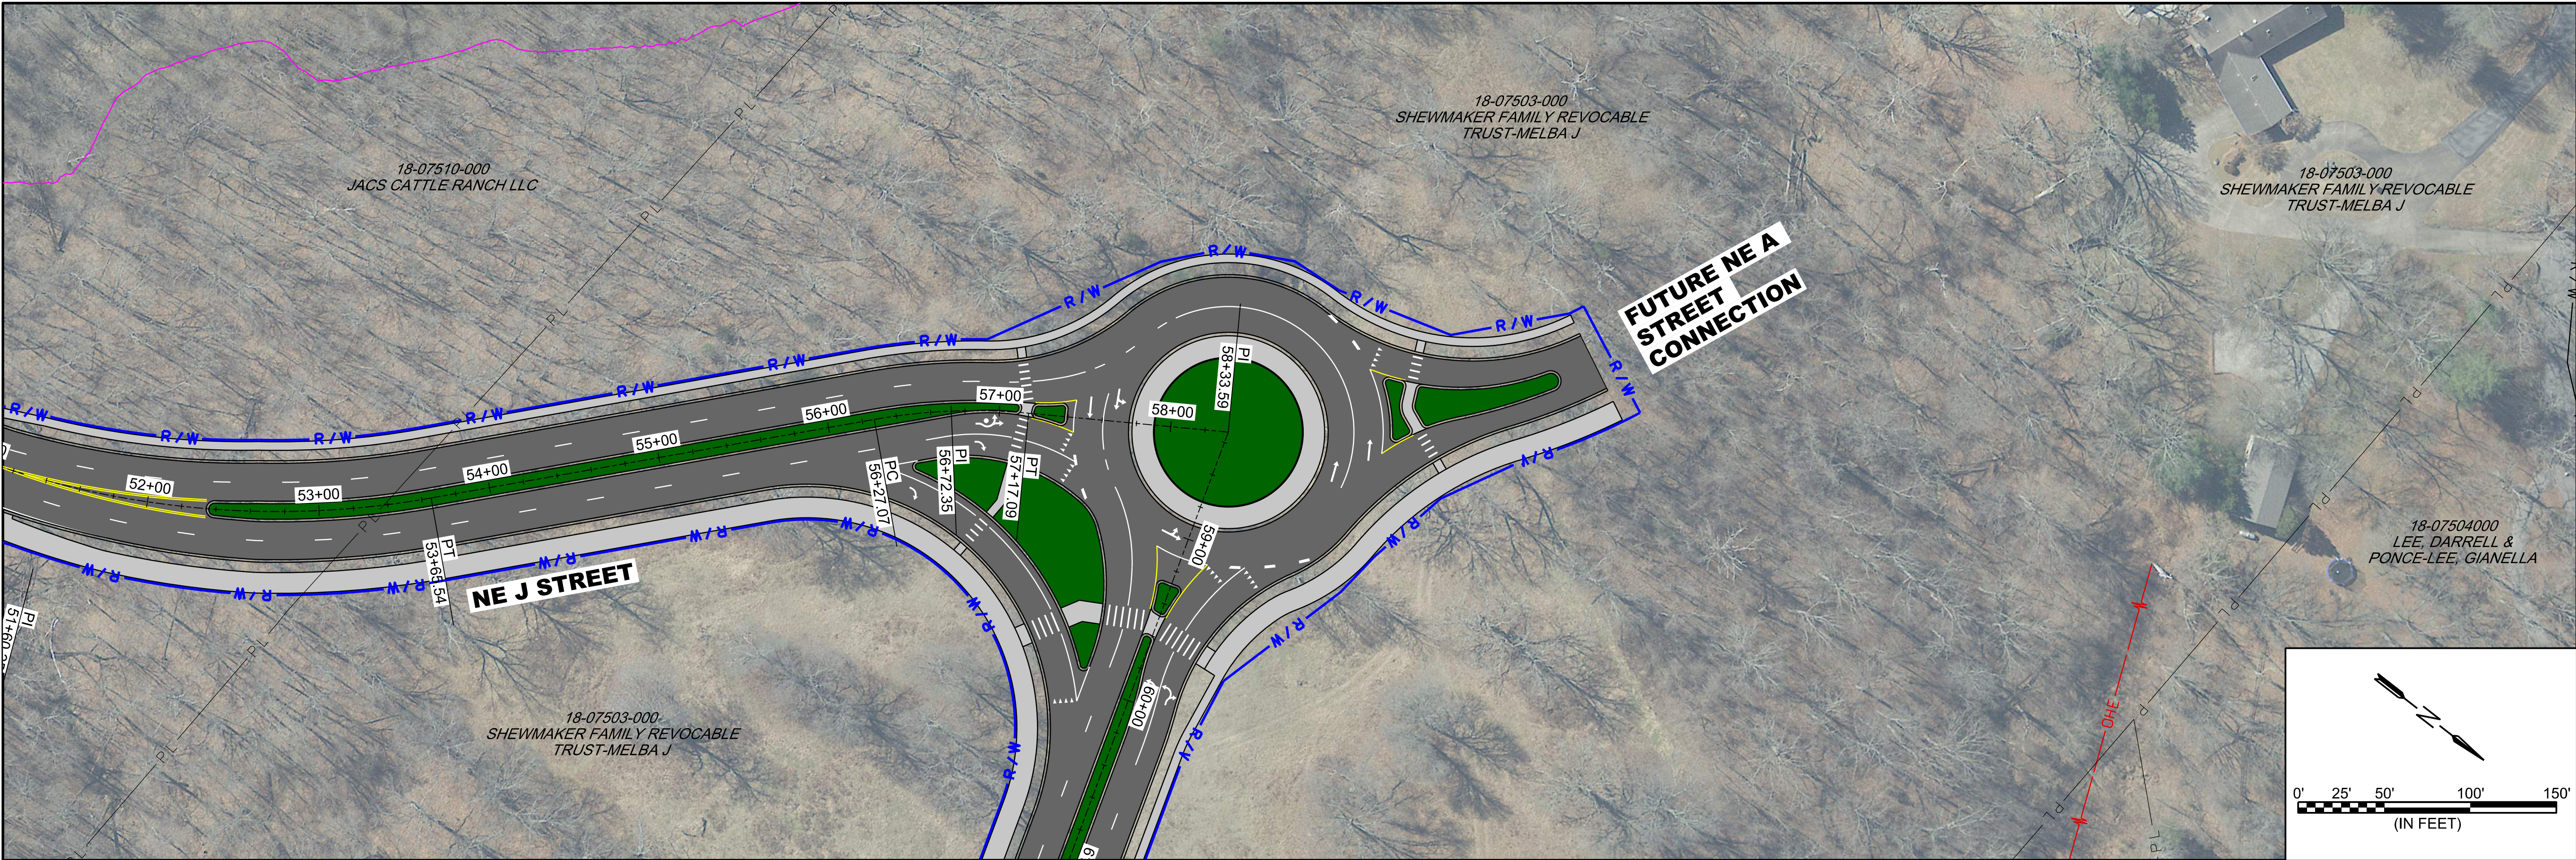



© 2021 GARVER, LLC
THIS DOCUMENT, ALONG WITH THE IDEAS AND DESIGNS CONVEYED HEREIN, SHALL BE CONSIDERED INSTRUMENTS OF PROFESSIONAL SERVICE AND ARE PROPERTY OF GARVER, LLC. ANY USE, REPRODUCTION, OR DISTRIBUTION OF THIS DOCUMENT, ALONG WITH THE IDEAS AND DESIGN CONTAINED HEREIN, IS PROHIBITED UNLESS AUTHORIZED IN WRITING BY GARVER, LLC OR EXPLICITLY ALLOWED IN THE GOVERNING PROFESSIONAL SERVICES AGREEMENT FOR THIS WORK.

SCHEMATIC EXHIBIT
NOT FOR CONSTRUCTION

BY	DESCRIPTION	DATE	REV.



CITY OF BENTONVILLE
BENTONVILLE, ARKANSAS



NE J STREET INTERCHANGE

NE J STREET INTERCHANGE ALTERNATE 2

JOB NO.: 21T21070
DATE: SEPT. 2021
DESIGNED BY: ZTM
DRAWN BY: LTF

BAR IS ONE INCH ON ORIGINAL DRAWING
IF NOT ONE INCH ON THIS SHEET, ADJUST SCALES ACCORDINGLY.

DRAWING NUMBER
A-202

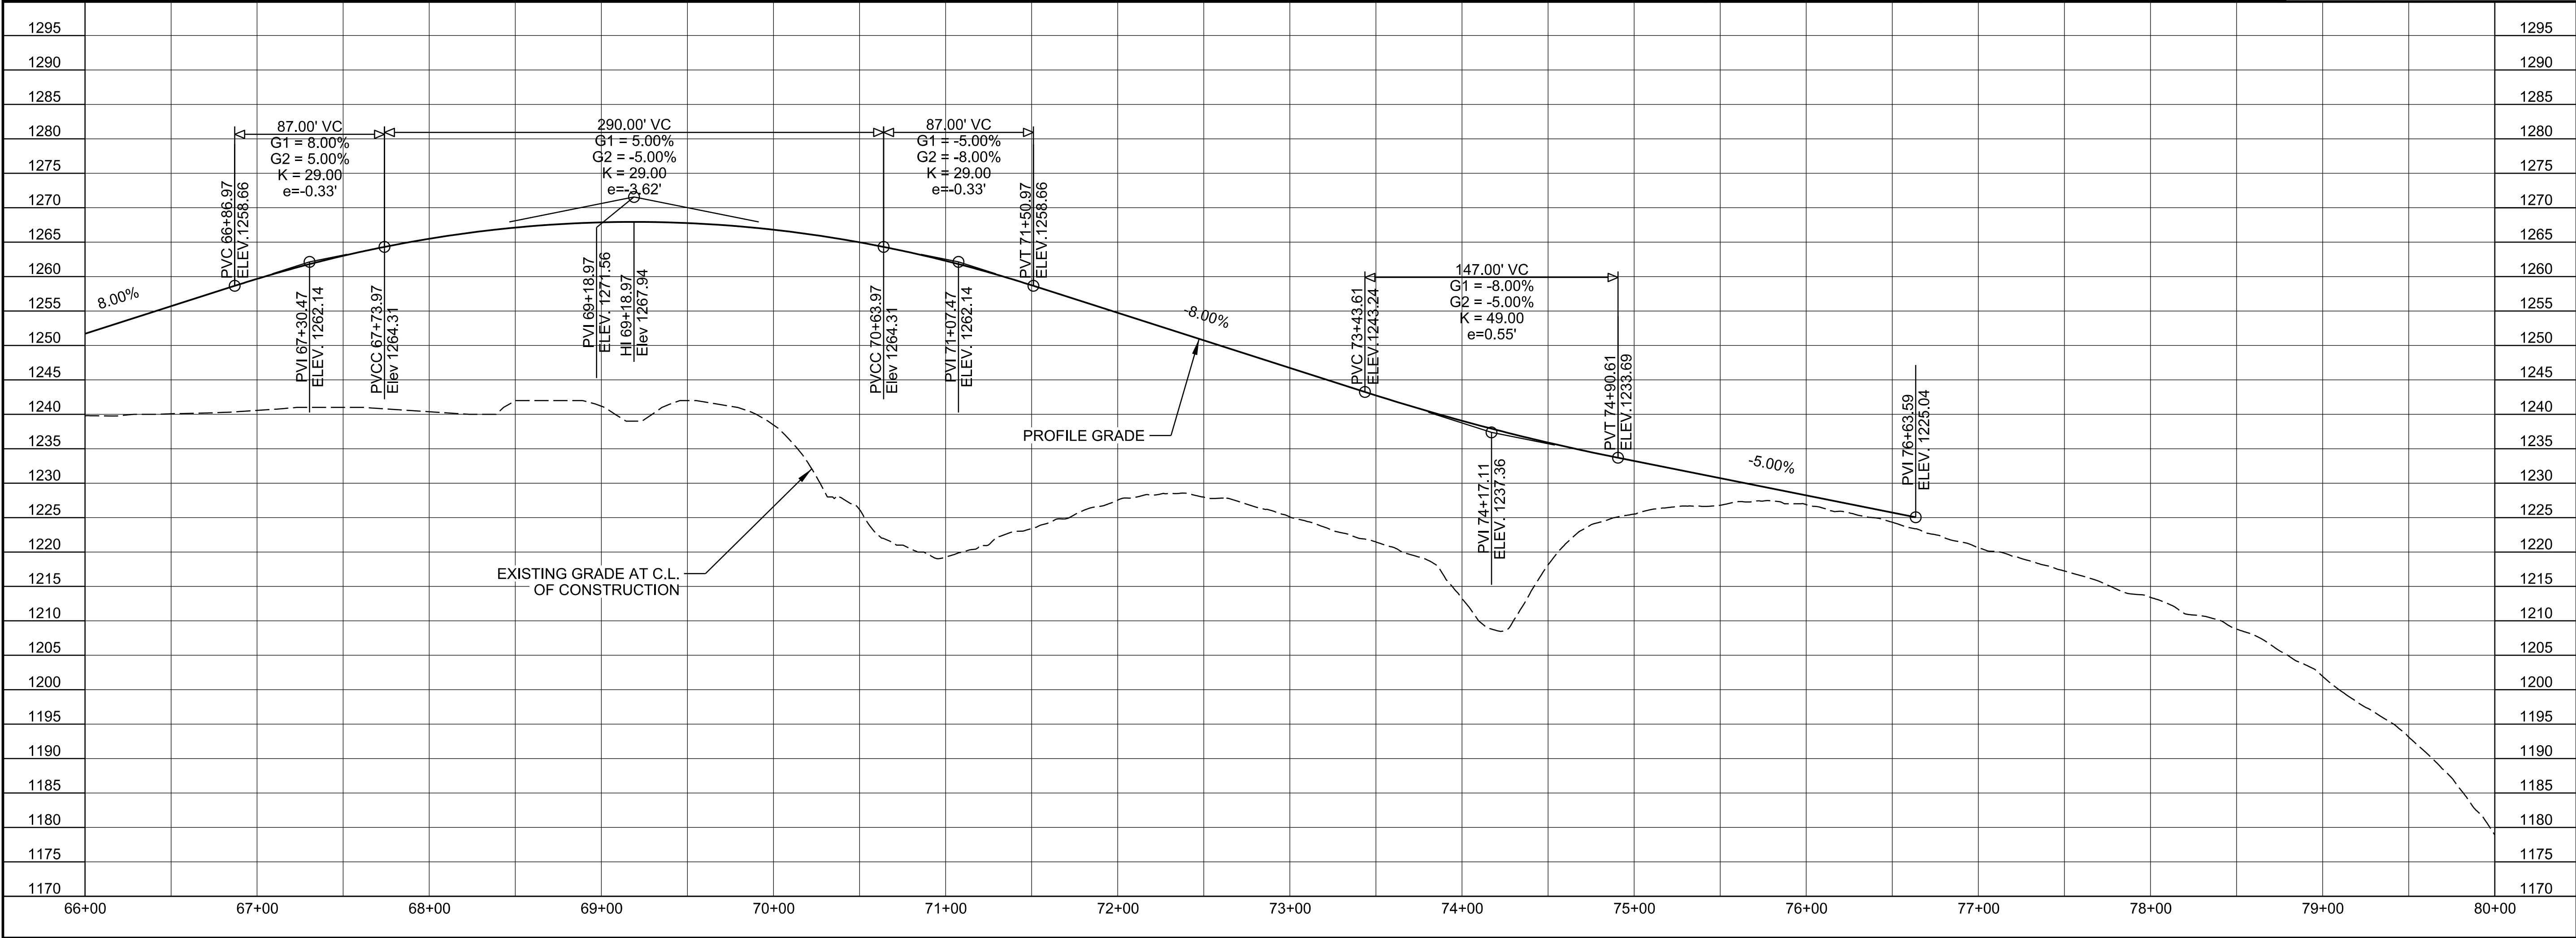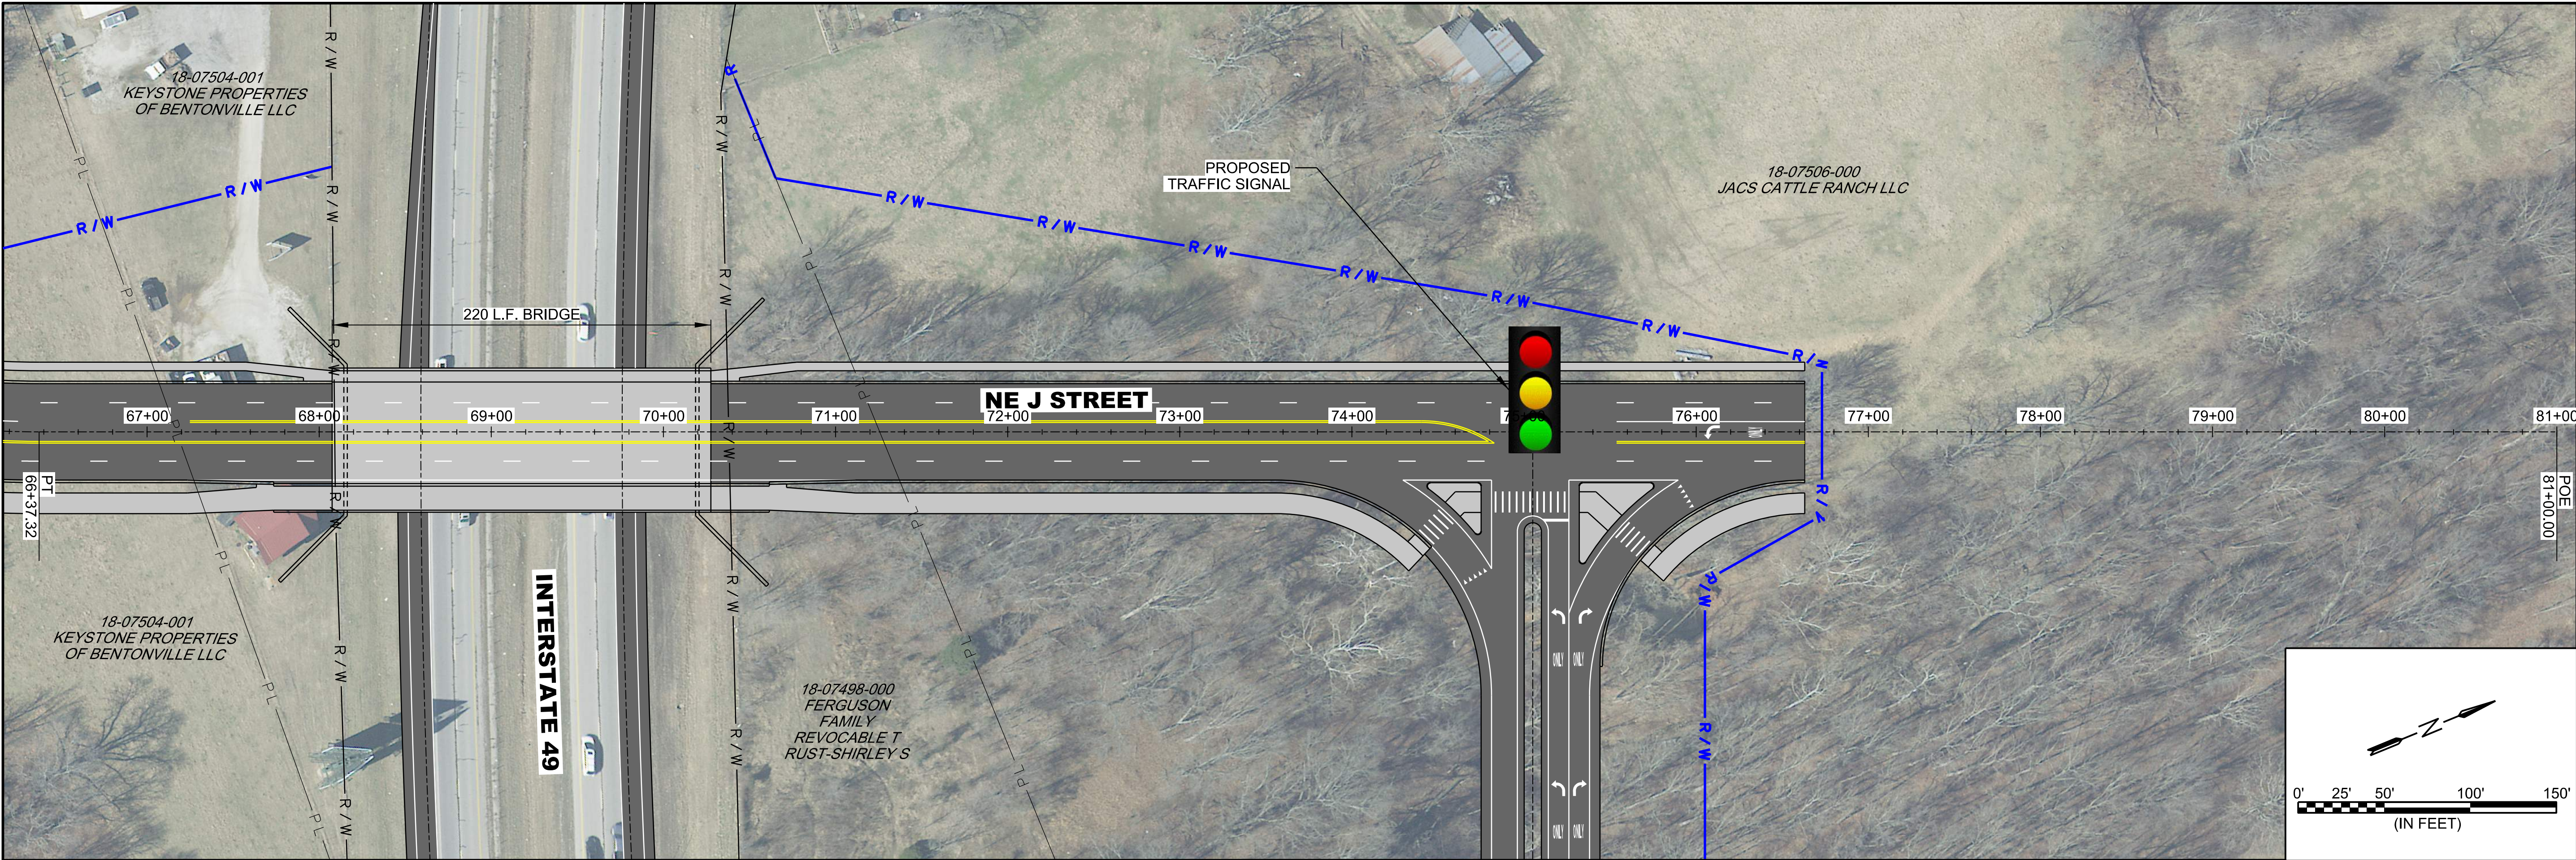



© 2021 GARVER, LLC
THIS DOCUMENT, ALONG WITH THE IDEAS AND DESIGNS CONVEYED HEREIN, SHALL BE CONSIDERED INSTRUMENTS OF PROFESSIONAL SERVICE AND ARE PROPERTY OF GARVER, LLC. ANY USE, REPRODUCTION, OR DISTRIBUTION OF THIS DOCUMENT, ALONG WITH THE IDEAS AND DESIGN CONTAINED HEREIN, IS PROHIBITED UNLESS AUTHORIZED IN WRITING BY GARVER, LLC OR EXPLICITLY ALLOWED IN THE GOVERNING PROFESSIONAL SERVICES AGREEMENT FOR THIS WORK.

**SCHEMATIC EXHIBIT
NOT FOR CONSTRUCTION**

BY	DESCRIPTION	DATE	REV.



CITY OF BENTONVILLE
BENTONVILLE, ARKANSAS

NE J STREET INTERCHANGE

**NE J STREET INTERCHANGE
ALTERNATE 2**

JOB NO.: 21T21070
DATE: SEPT. 2021
DESIGNED BY: ZTM
DRAWN BY: LTF

BAR IS ONE INCH ON ORIGINAL DRAWING
IF NOT ONE INCH ON THIS SHEET, ADJUST SCALES ACCORDINGLY.

DRAWING NUMBER
A-204